
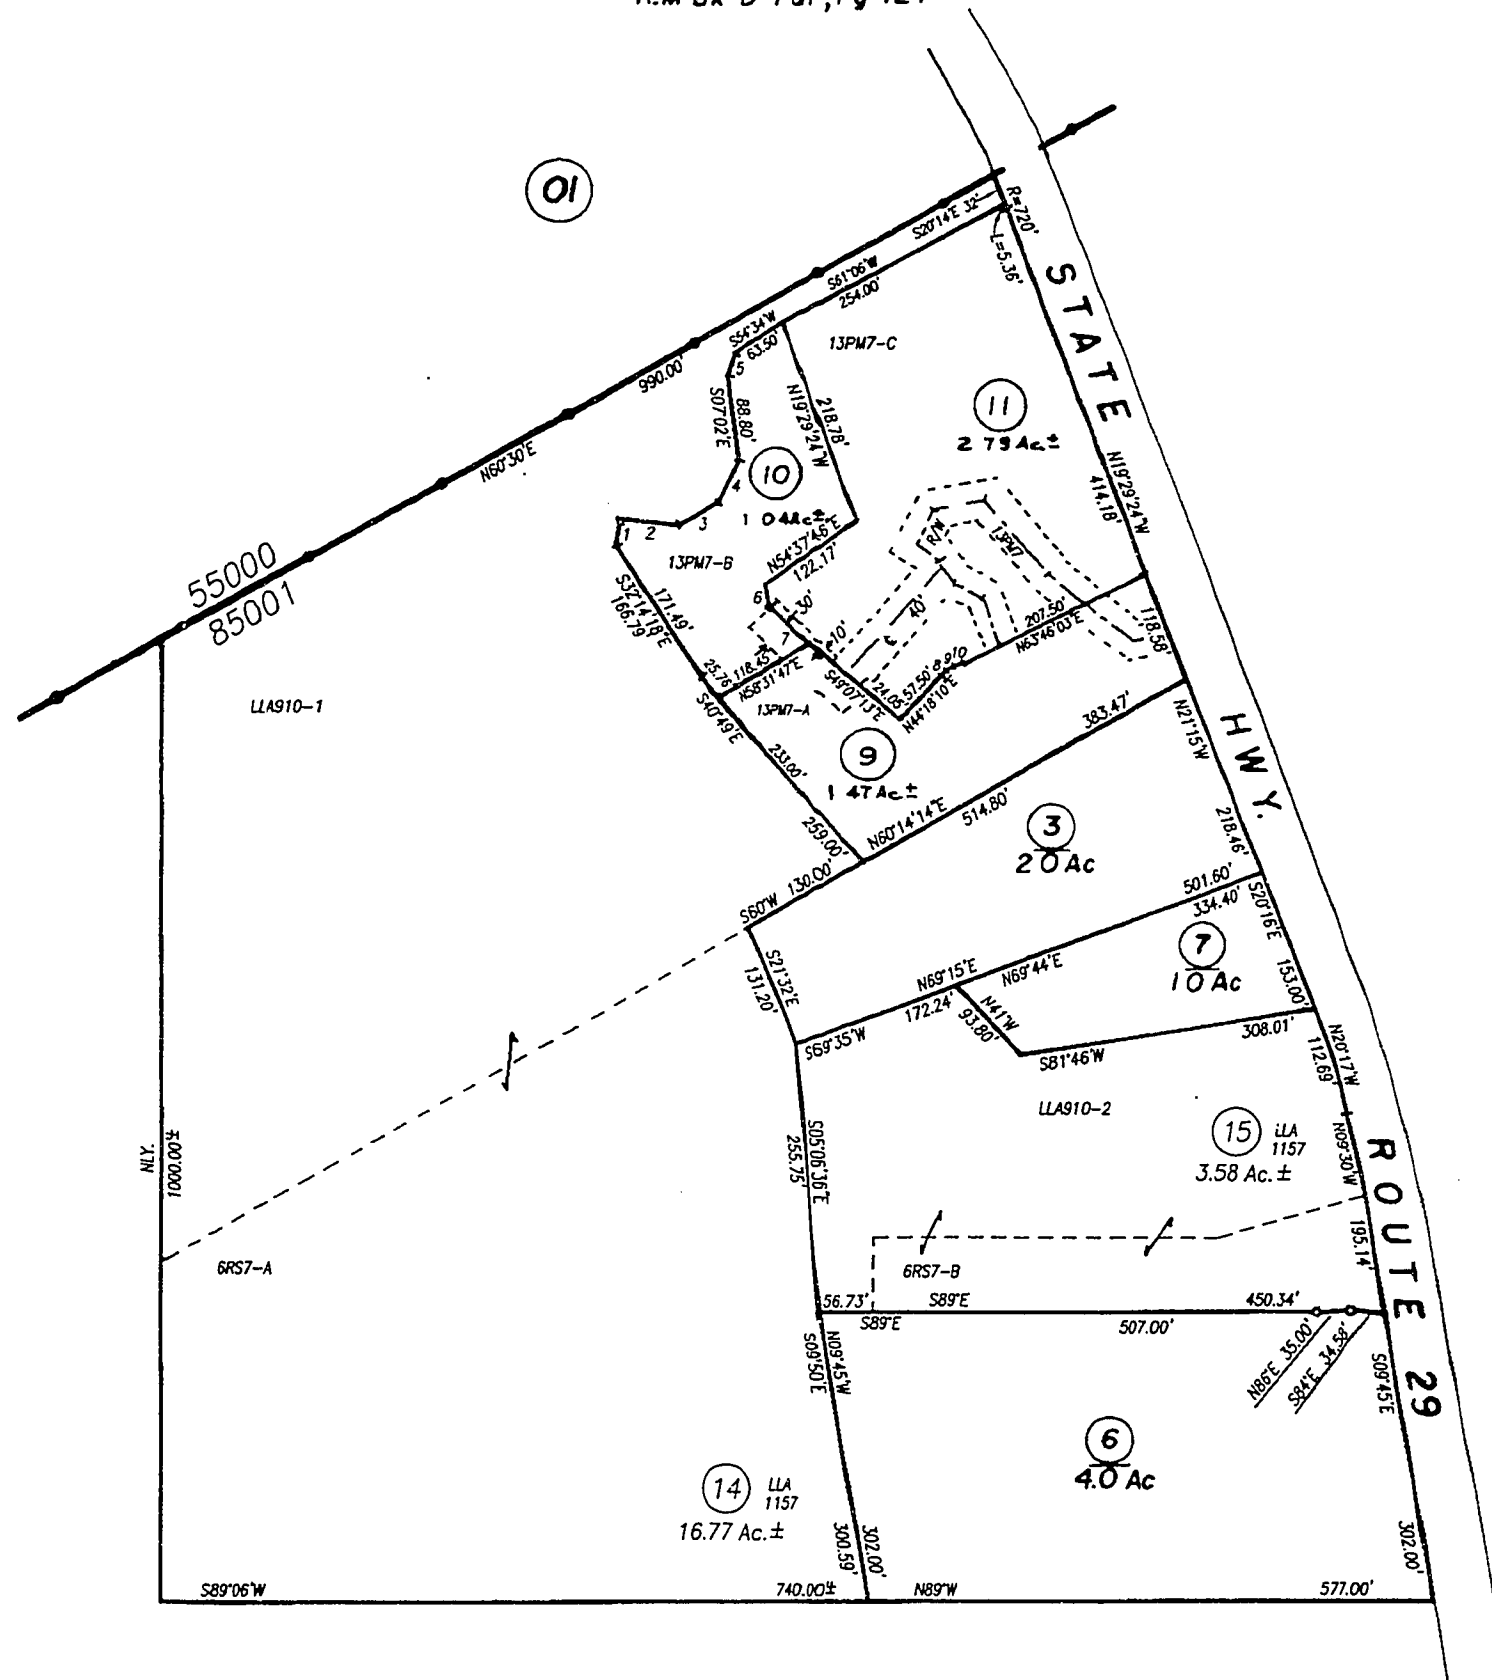


POR. CARNE HUMANA RANCHO

R.M Bk D Pat ,Pg 127

22-04

Tax Area Code
85001

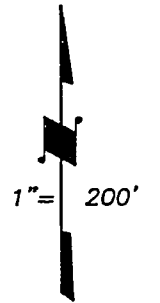

1.	S08°29'W	25.35'
2.	N84°15'W	65.20'
3.	S59°47'W	50.60'
4.	S23°57'W	51.00'
5.	S18°07'W	28.58'
6.	N11°03'13"W	22.51'
7.	S46°08'13"E	60.00'
8.	N54°20'07"E	8.25'
9.	N60°56'10"E	11.24'
10.	N79°07'04"E	7.40'

	2-1-82
	7-8-94
	040-14 & 15 LLA 12-17-99
REVISION	DATE

NOTE: This Map Was Prepared For Assessment Purposes Only , No Liability Is Assumed For The Accuracy Of The Data Delineated Hereon.

Assessor's Map Bk.22 -Pg.04
County of Napa, Calif.
1955-62

MAR 01 2000