




PREPARED BY  
ALBION SURVEYS, INC.  
JANUARY 6, 2014  
REV. DECEMBER 17, 2014

# PROPOSED CONFIGURATION

**NOTES:**  
RIGHTS/EASEMENTS TO NAPA RIVER MAY EXIST  
DRAINAGE DITCH EASEMENT PER 88 DEEDS 215 NOT LOCATABLE

CURVE TABLE			
CURVE	LENGTH	RADIUS	DELTA
C1	57.19'	410.00'	132°31'15"
C2	62.05'	390.00'	122°30'22"
C3	19.96'	90.00'	122°30'22"

LINE TABLE		
LINE	BEARING	LENGTH
L1	S10°55'43"E	156.73'
L2	S03°31'18"E	34.50'
L3	S05°35'38"W	10.08'
L4	S18°17'53"W	28.95'
L5	N32°02'27"E	21.05'
L6	S18°17'53"W	133.09'
L7	S16°08'07"W	216.30'
L8	N85°24'52"W	126.50'

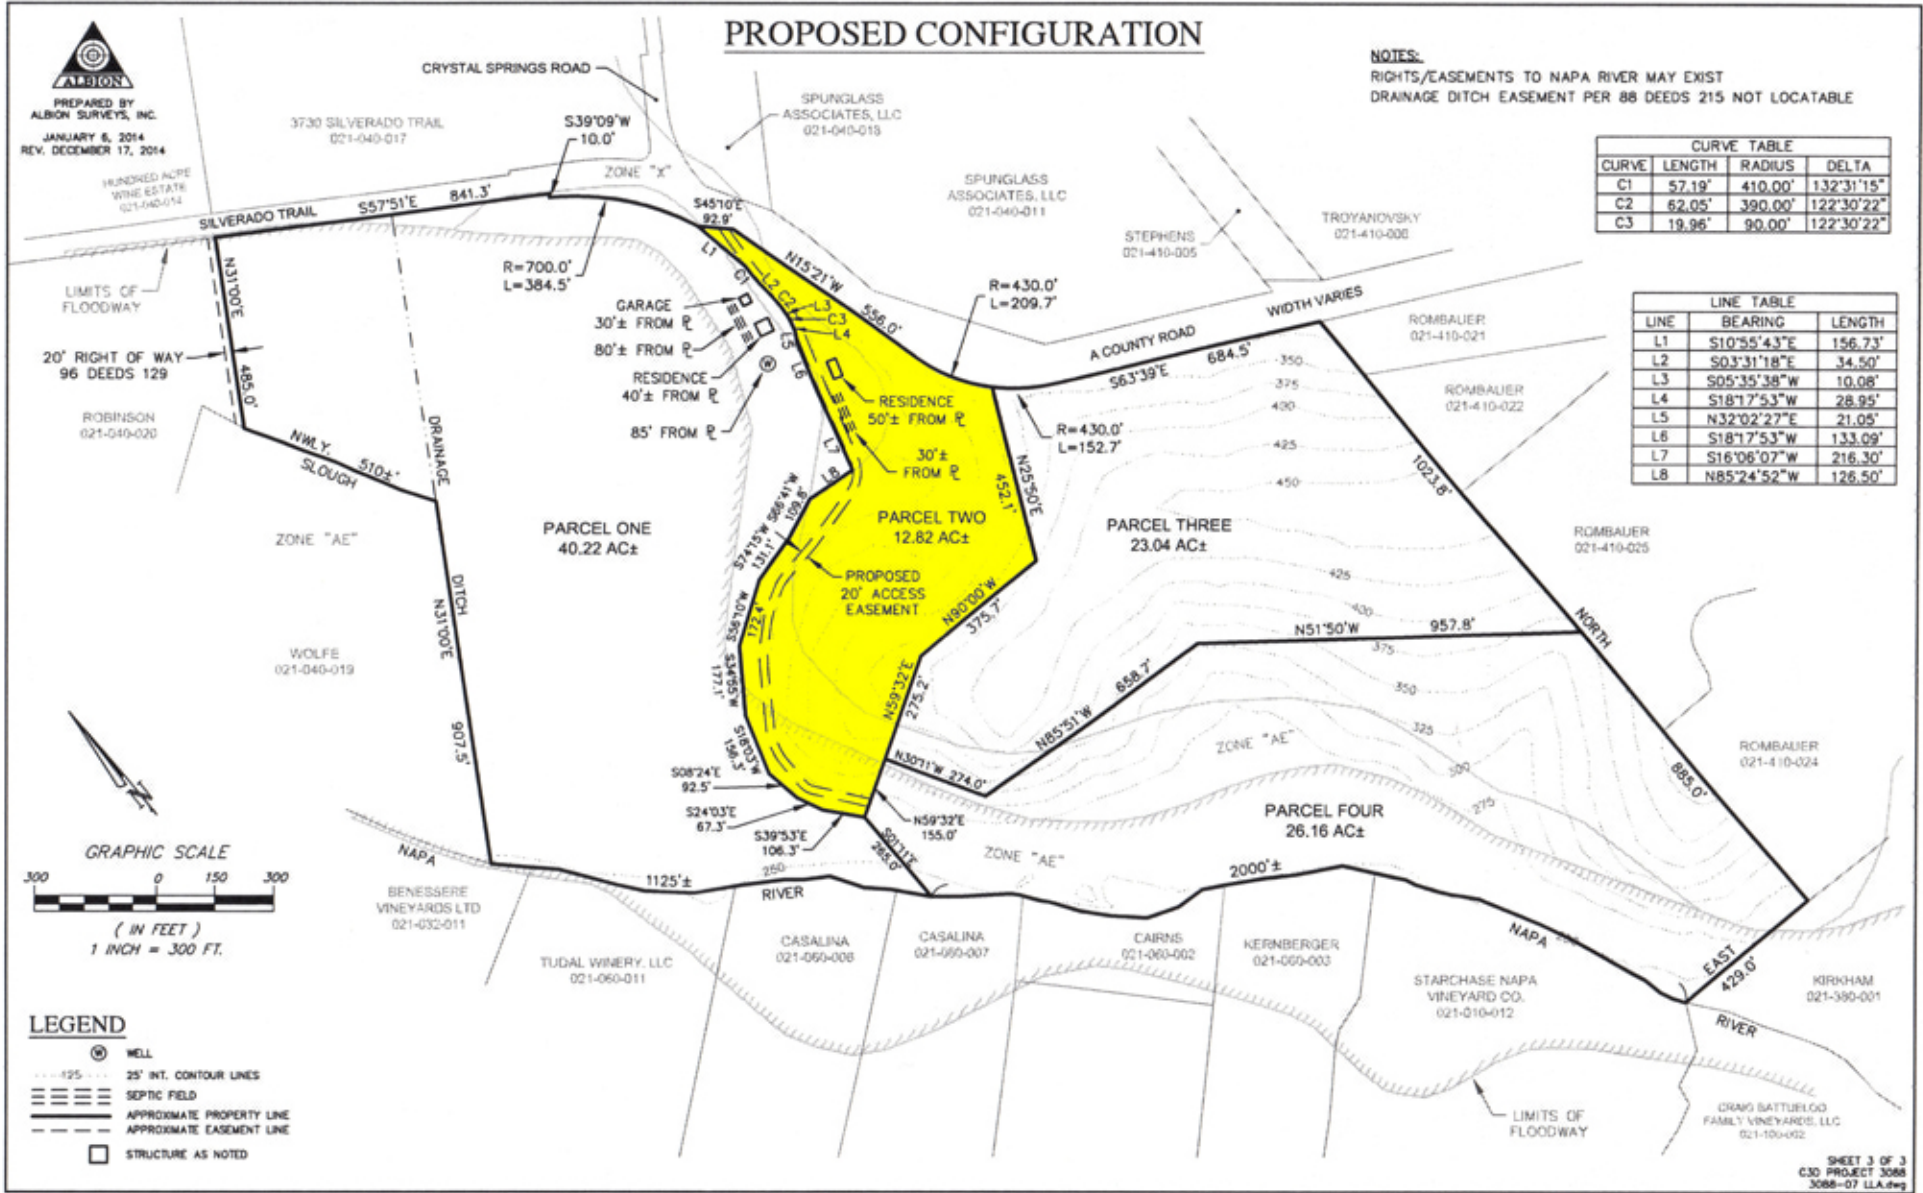

- LEGEND**
- ⊙ WELL
  - 125' --- 25' INT. CONTOUR LINES
  - ≡≡≡ SEPTIC FIELD
  - APPROXIMATE PROPERTY LINE
  - - - APPROXIMATE EASEMENT LINE
  - STRUCTURE AS NOTED