


**COUNTY ASSESSOR'S PARCEL MAP**  
**POR. TULUCAY RANCHO**

NOTE: This Map Was Prepared For Assessment Purposes Only. No Liability Is Assumed For The Accuracy Of The Data Delineated Hereon.

IMREVILLE SUB., R.M. BK. 1, PG.36

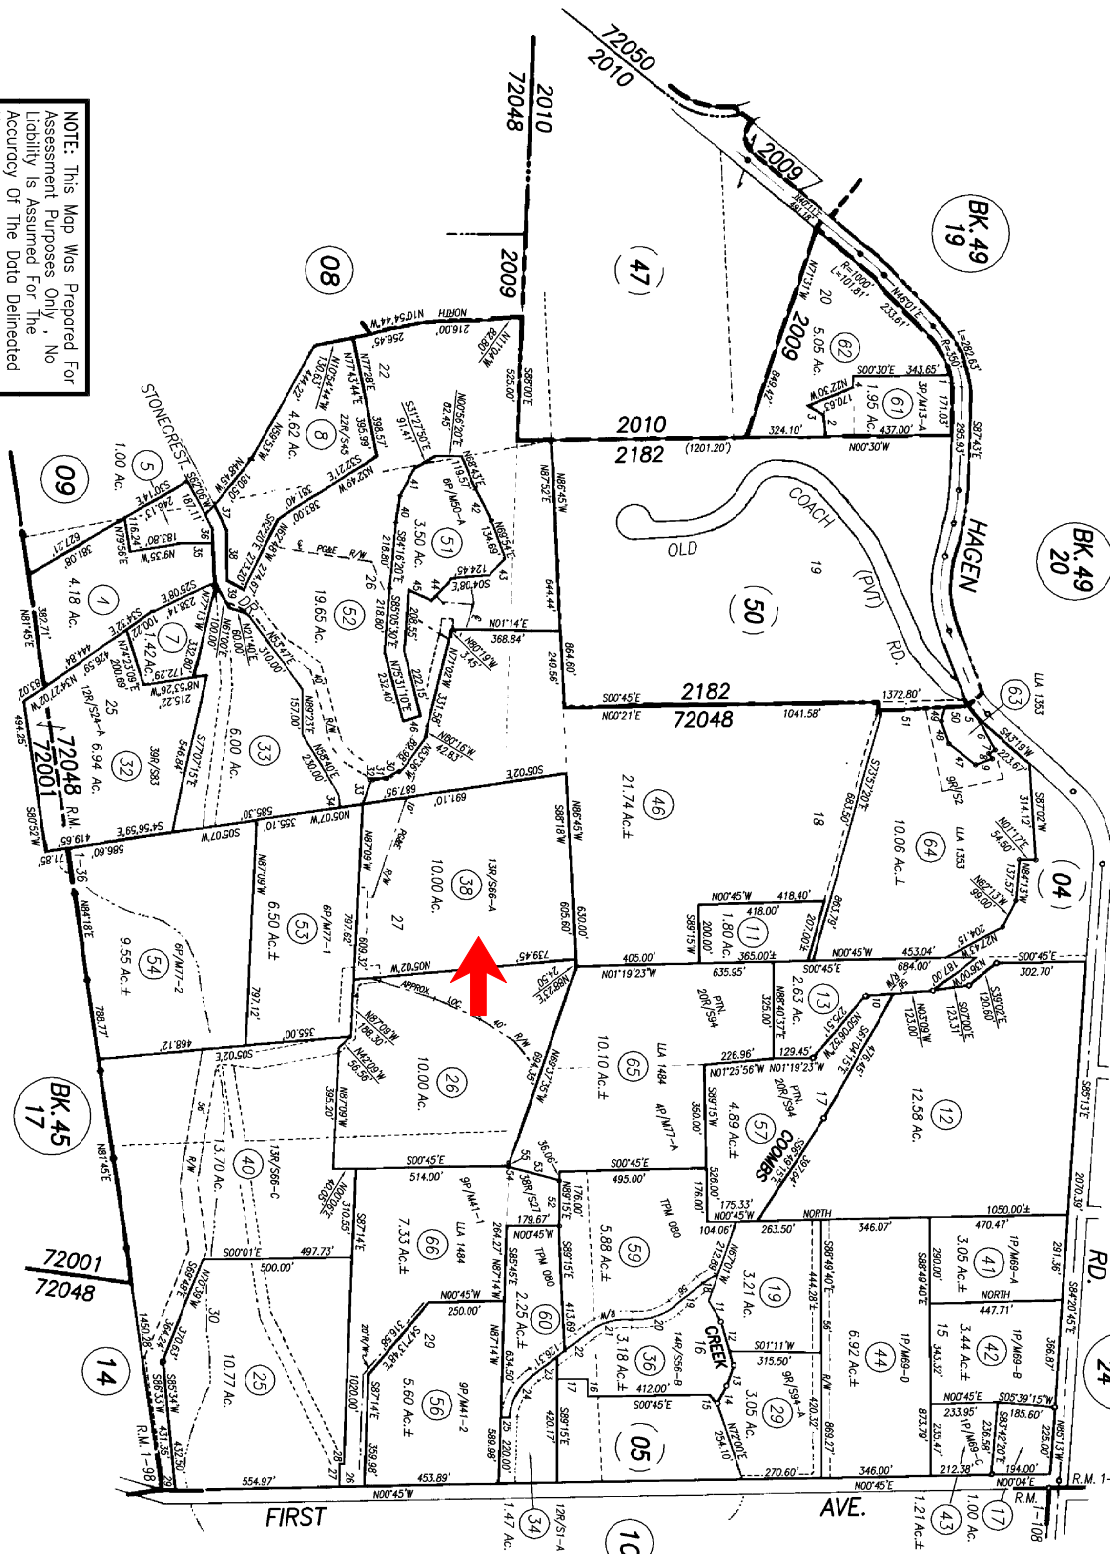

Tax Area Code  
 2009.2182  
 72048

52-03




030-63 & 64 LLA	3-4-04
030-65 & 66 LLA	12-4-06
PNV 030-65&66 RS	3-28-07
030-32 RS	4-1-09
030-42 COC	2-26-10
REVISION	DATE
1957	

52-03