
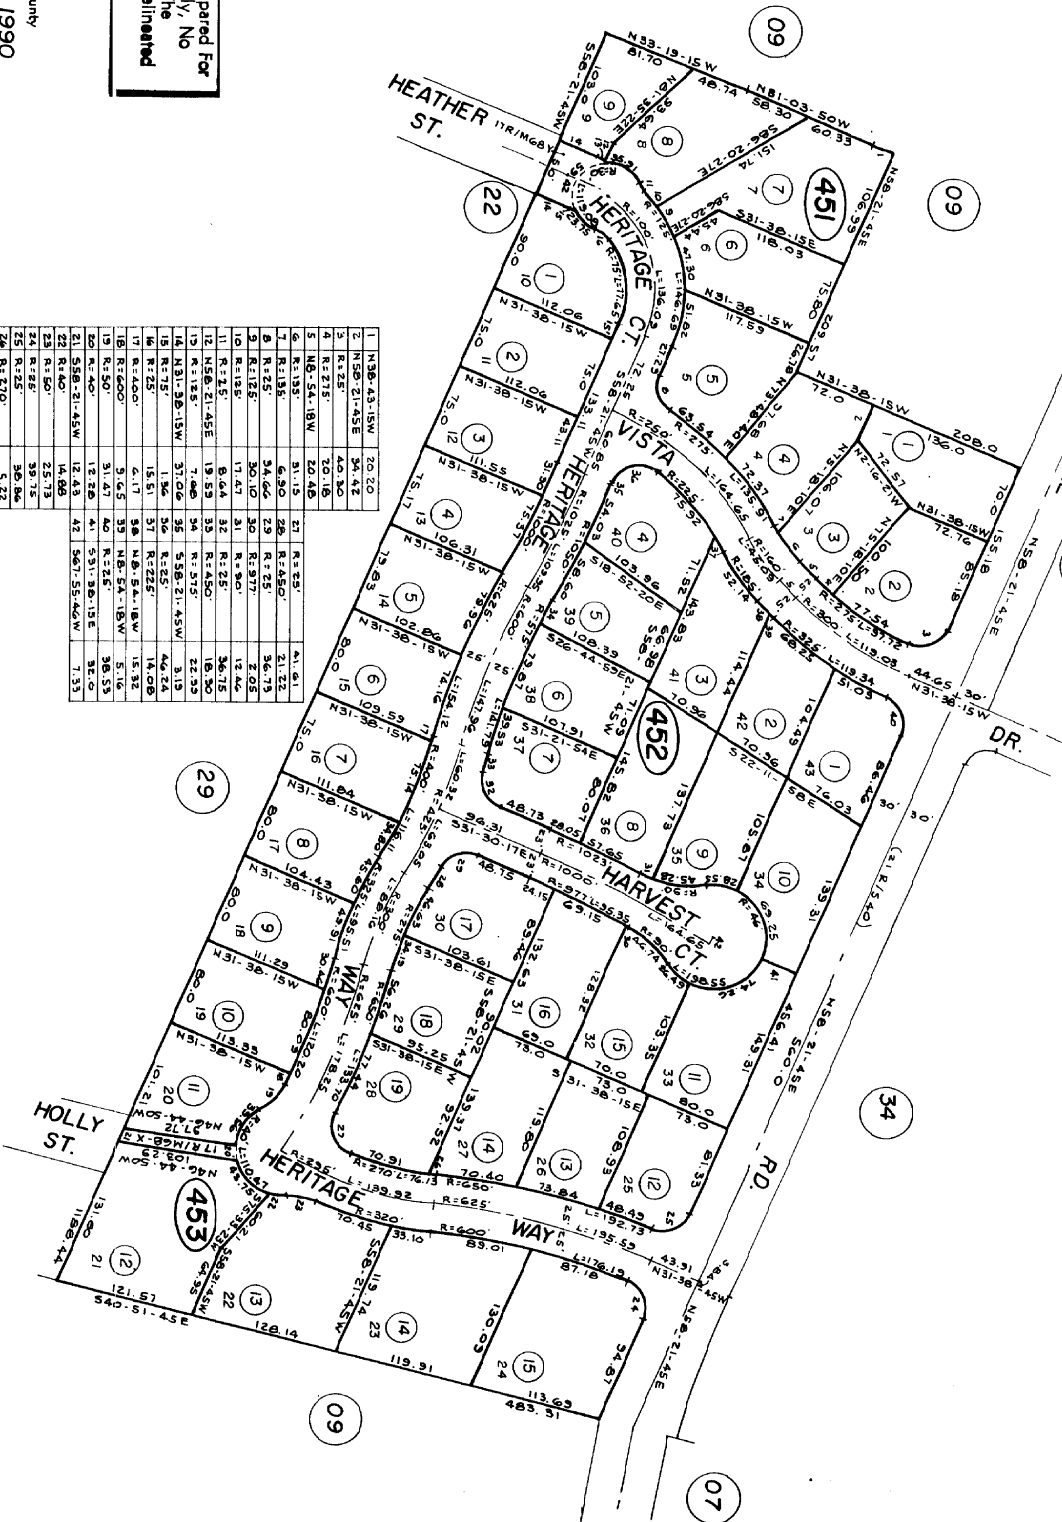


COUNTY ASSESSOR'S PARCEL MAP
PTN. NAPA RANCHO

Tax Area Code
4001

36-45
36-09

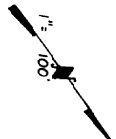

1	N 30.43-15W	20.20
2	N 50.21-45E	34.42
3	R 1725'	40.30
4	R 2715'	20.18
5	N 0.54-18W	20.48
6	R 1135'	31.15

NOTE: This Map Was Prepared For Assessment Purposes Only, No Liability Is Assumed For The Accuracy Of The Data Delineated Hereon.

Assessor of Napa County
1990

Heritage Estates R.M. Bk. 17, Pg. 68