


COUNTY ASSESSOR'S PARCEL MAP
PTN. RANCHO CARNE HUMANA
R.M. Bk. 0 Pat. Pg. 127

9-44

Tax Area Code
3002

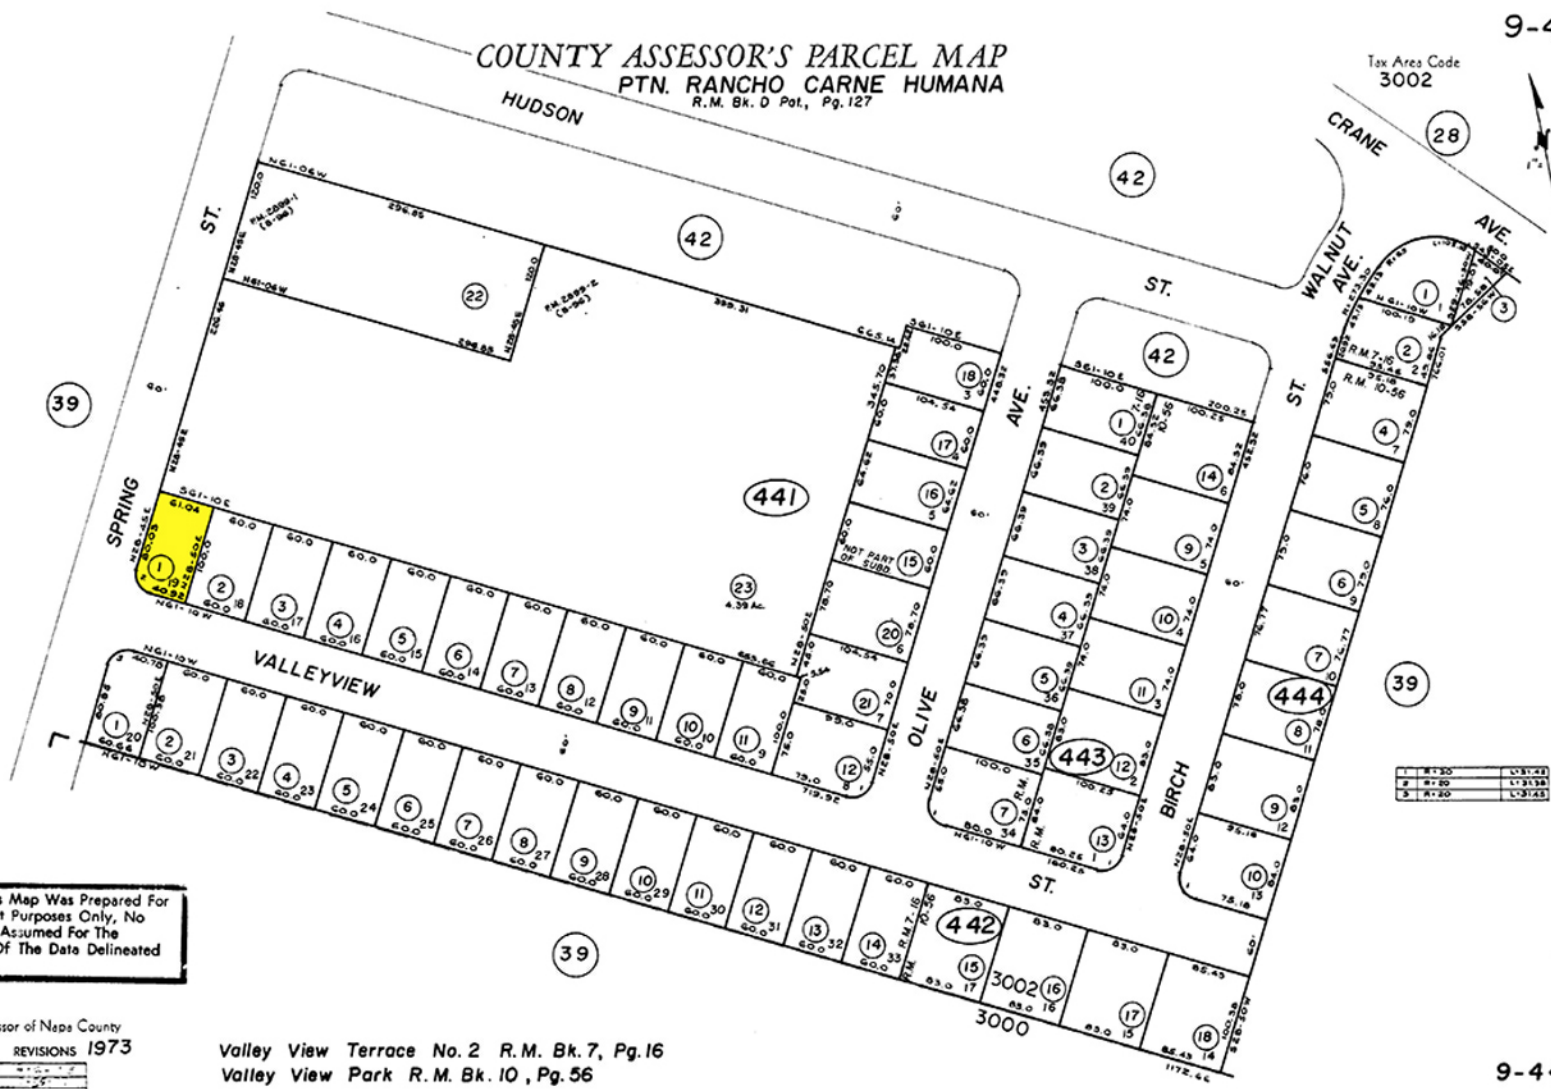

NOTE: This Map Was Prepared For
Assessment Purposes Only, No
Liability Is Assumed For The
Accuracy Of The Data Delineated
Hereon.

Assessor of Napa County
REVISIONS 1973

1	2	
---	---	---	---	---	---	---	---	---	----	----	

Valley View Terrace No. 2 R.M. Bk. 7, Pg. 16
Valley View Park R.M. Bk. 10, Pg. 56

9-44