
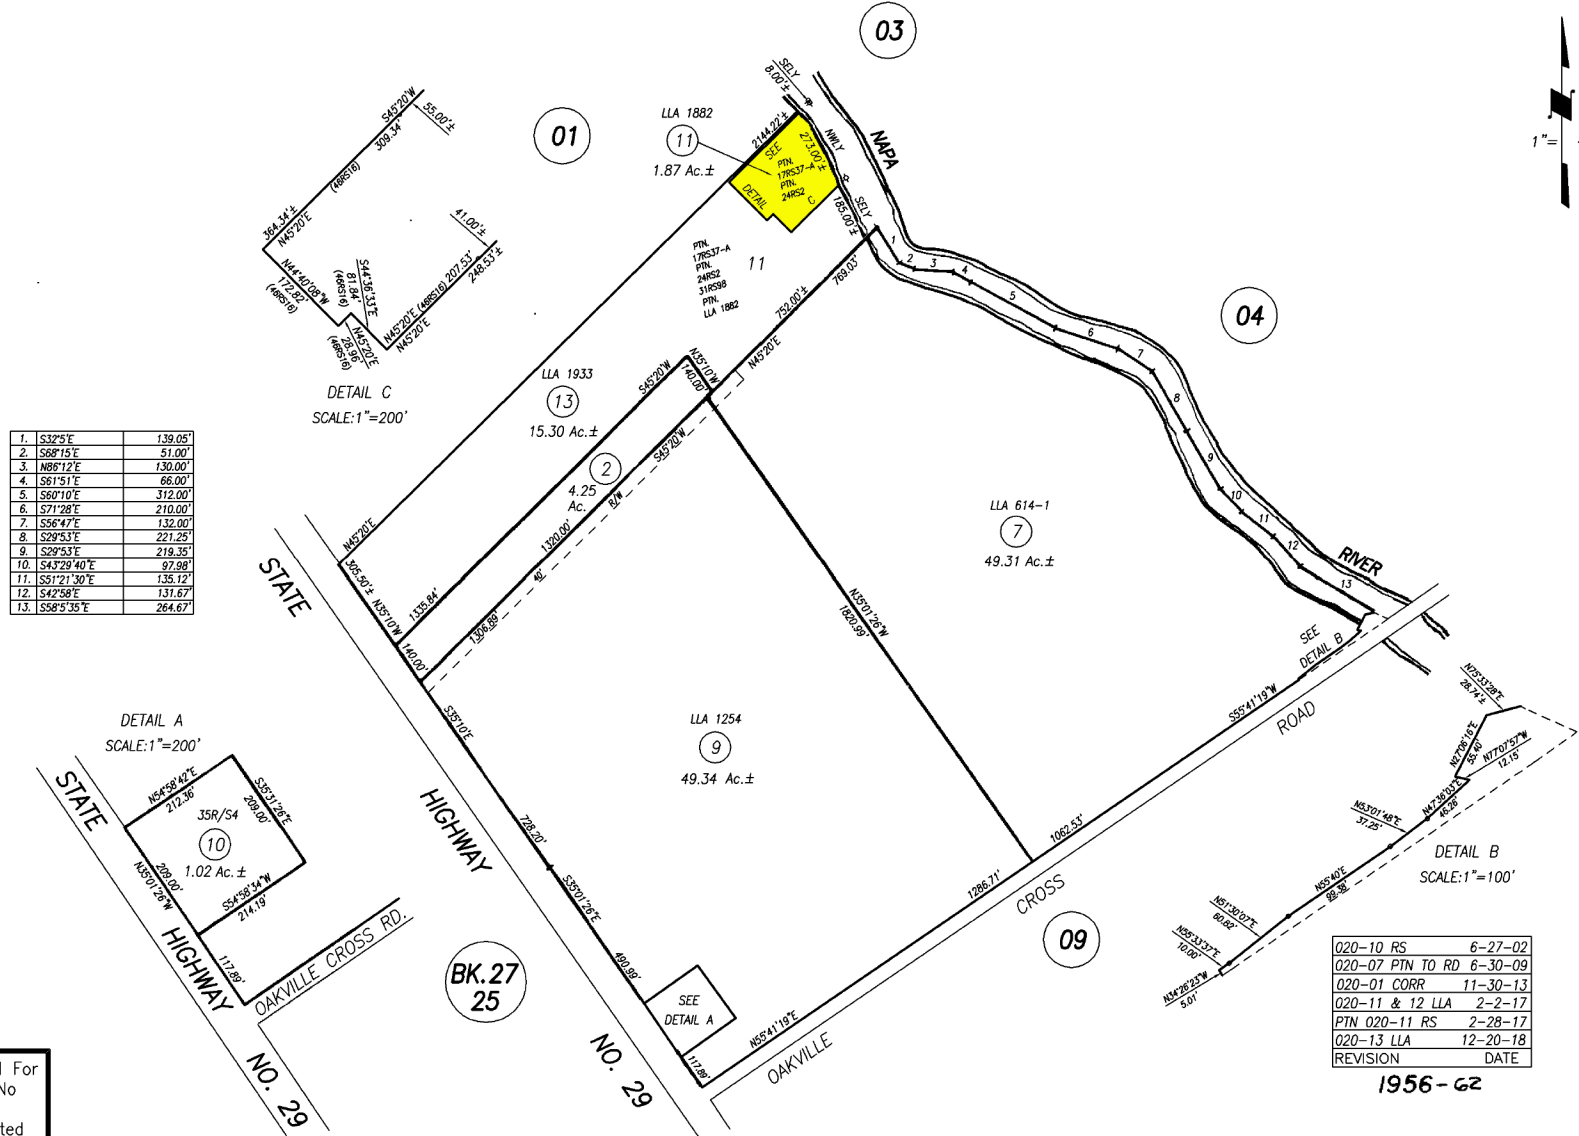


COUNTY ASSESSOR'S PARCEL MAP

PTN. CAYMUS RANCHO

Tax Area Code
85001

31-02

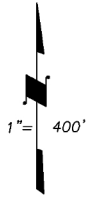

1.	S32°5'E	139.05'
2.	S88°15'E	51.00'
3.	N85°12'E	130.00'
4.	S81°51'E	66.00'
5.	S60°10'E	312.00'
6.	S71°28'E	210.00'
7.	S56°47'E	132.00'
8.	S29°53'E	221.25'
9.	S29°53'E	219.35'
10.	S43°29'40"E	97.98'
11.	S51°21'30"E	135.12'
12.	S42°38'E	131.67'
13.	S58°53'E	264.67'

020-10 RS	6-27-02
020-07 PTN TO RD	6-30-09
020-01 CORR	11-30-13
020-11 & 12 LLA	2-2-17
PTN 020-11 RS	2-28-17
020-13 LLA	12-20-18
REVISION	DATE

1956-62

NOTE: This Map Was Prepared For Assessment Purposes Only , No Liability Is Assumed For The Accuracy Of The Data Delineated Hereon.

BK. 1, PAT. PG. 75

31-02