


COUNTY ASSESSOR'S PARCEL MAP

PTN. CARNE HUMANA RANCHO



R.M. BK. D PAT., PG. 127

Tax Area Code
55000

17-14

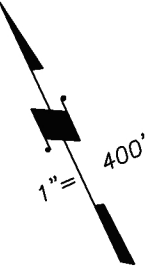

1.	N33°13'E	300.63'			
2.	S43°47'E	53.75'			
3.	S85°17'E	18.44'			
4.	N07°53'E	35.78'			
5.	N77°53'E	42.35'			
6.	S55°22'E	66.78'			
7.	S07°23'W	71.15'			
8.	S18°07'E	35.50'			
9.	S78°17'E	22.70'			
10.	N71°43'E	52.00'			
11.	S84°42'E	45.40'			
12.	S50°07'E	28.52'			
13.	S19°13'W	21.90'	31.	S05°25'07"W	171.54'
14.	S71°33'W	56.23'	32.	S04°45'34"E	149.57'
15.	S38°13'W	124.30'	33.	S18°32'05"E	52.87'
16.	S53°58'W	68.05'	34.	N66°18'48"W	102.88'
17.	S34°18'W	85.42'	35.	R=3233'	L=85.52'
18.	S07°55'10"E	118.60'	36.	N23°19'19"E	171.76'
19.	S23°31'02"E	58.47'	37.	N28°49'43"E	169.51'
20.	S37°55'26"E	97.95'	38.	S73°44'15"E	245.64'
21.	S29°47'34"E	48.17'	39.	S88°01'19"E	275.03'
22.	N66°10'51"W	25.00'	40.	N60°07'25"E	357.73'
23.	S36°17'24"E	75.27'	41.	S21°06'14"E	72.09'
24.	S13°59'45"E	49.62'	42.	N20°44'56"W	304.56'
25.	S11°38'25"E	87.15'	43.	N10°58'33"W	23.32'
26.	N69°47'35"W	154.74'	44.	N67°06'33"W	72.22'
27.	R=7967'	L=54.18'	45.	N21°10'33"W	533.84'
28.	S29°47'34"E	12.71'	46.	S21°53'15"E	366.79'
29.	S15°54'44"E	80.57'	47.	S73°38'30"E	245.64'
30.	S01°07'38"W	106.49'	48.	S87°49'34"E	273.92'

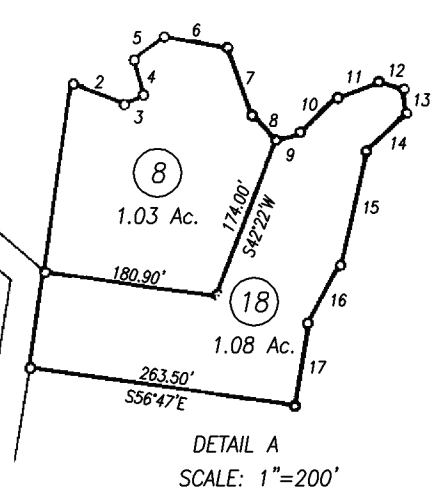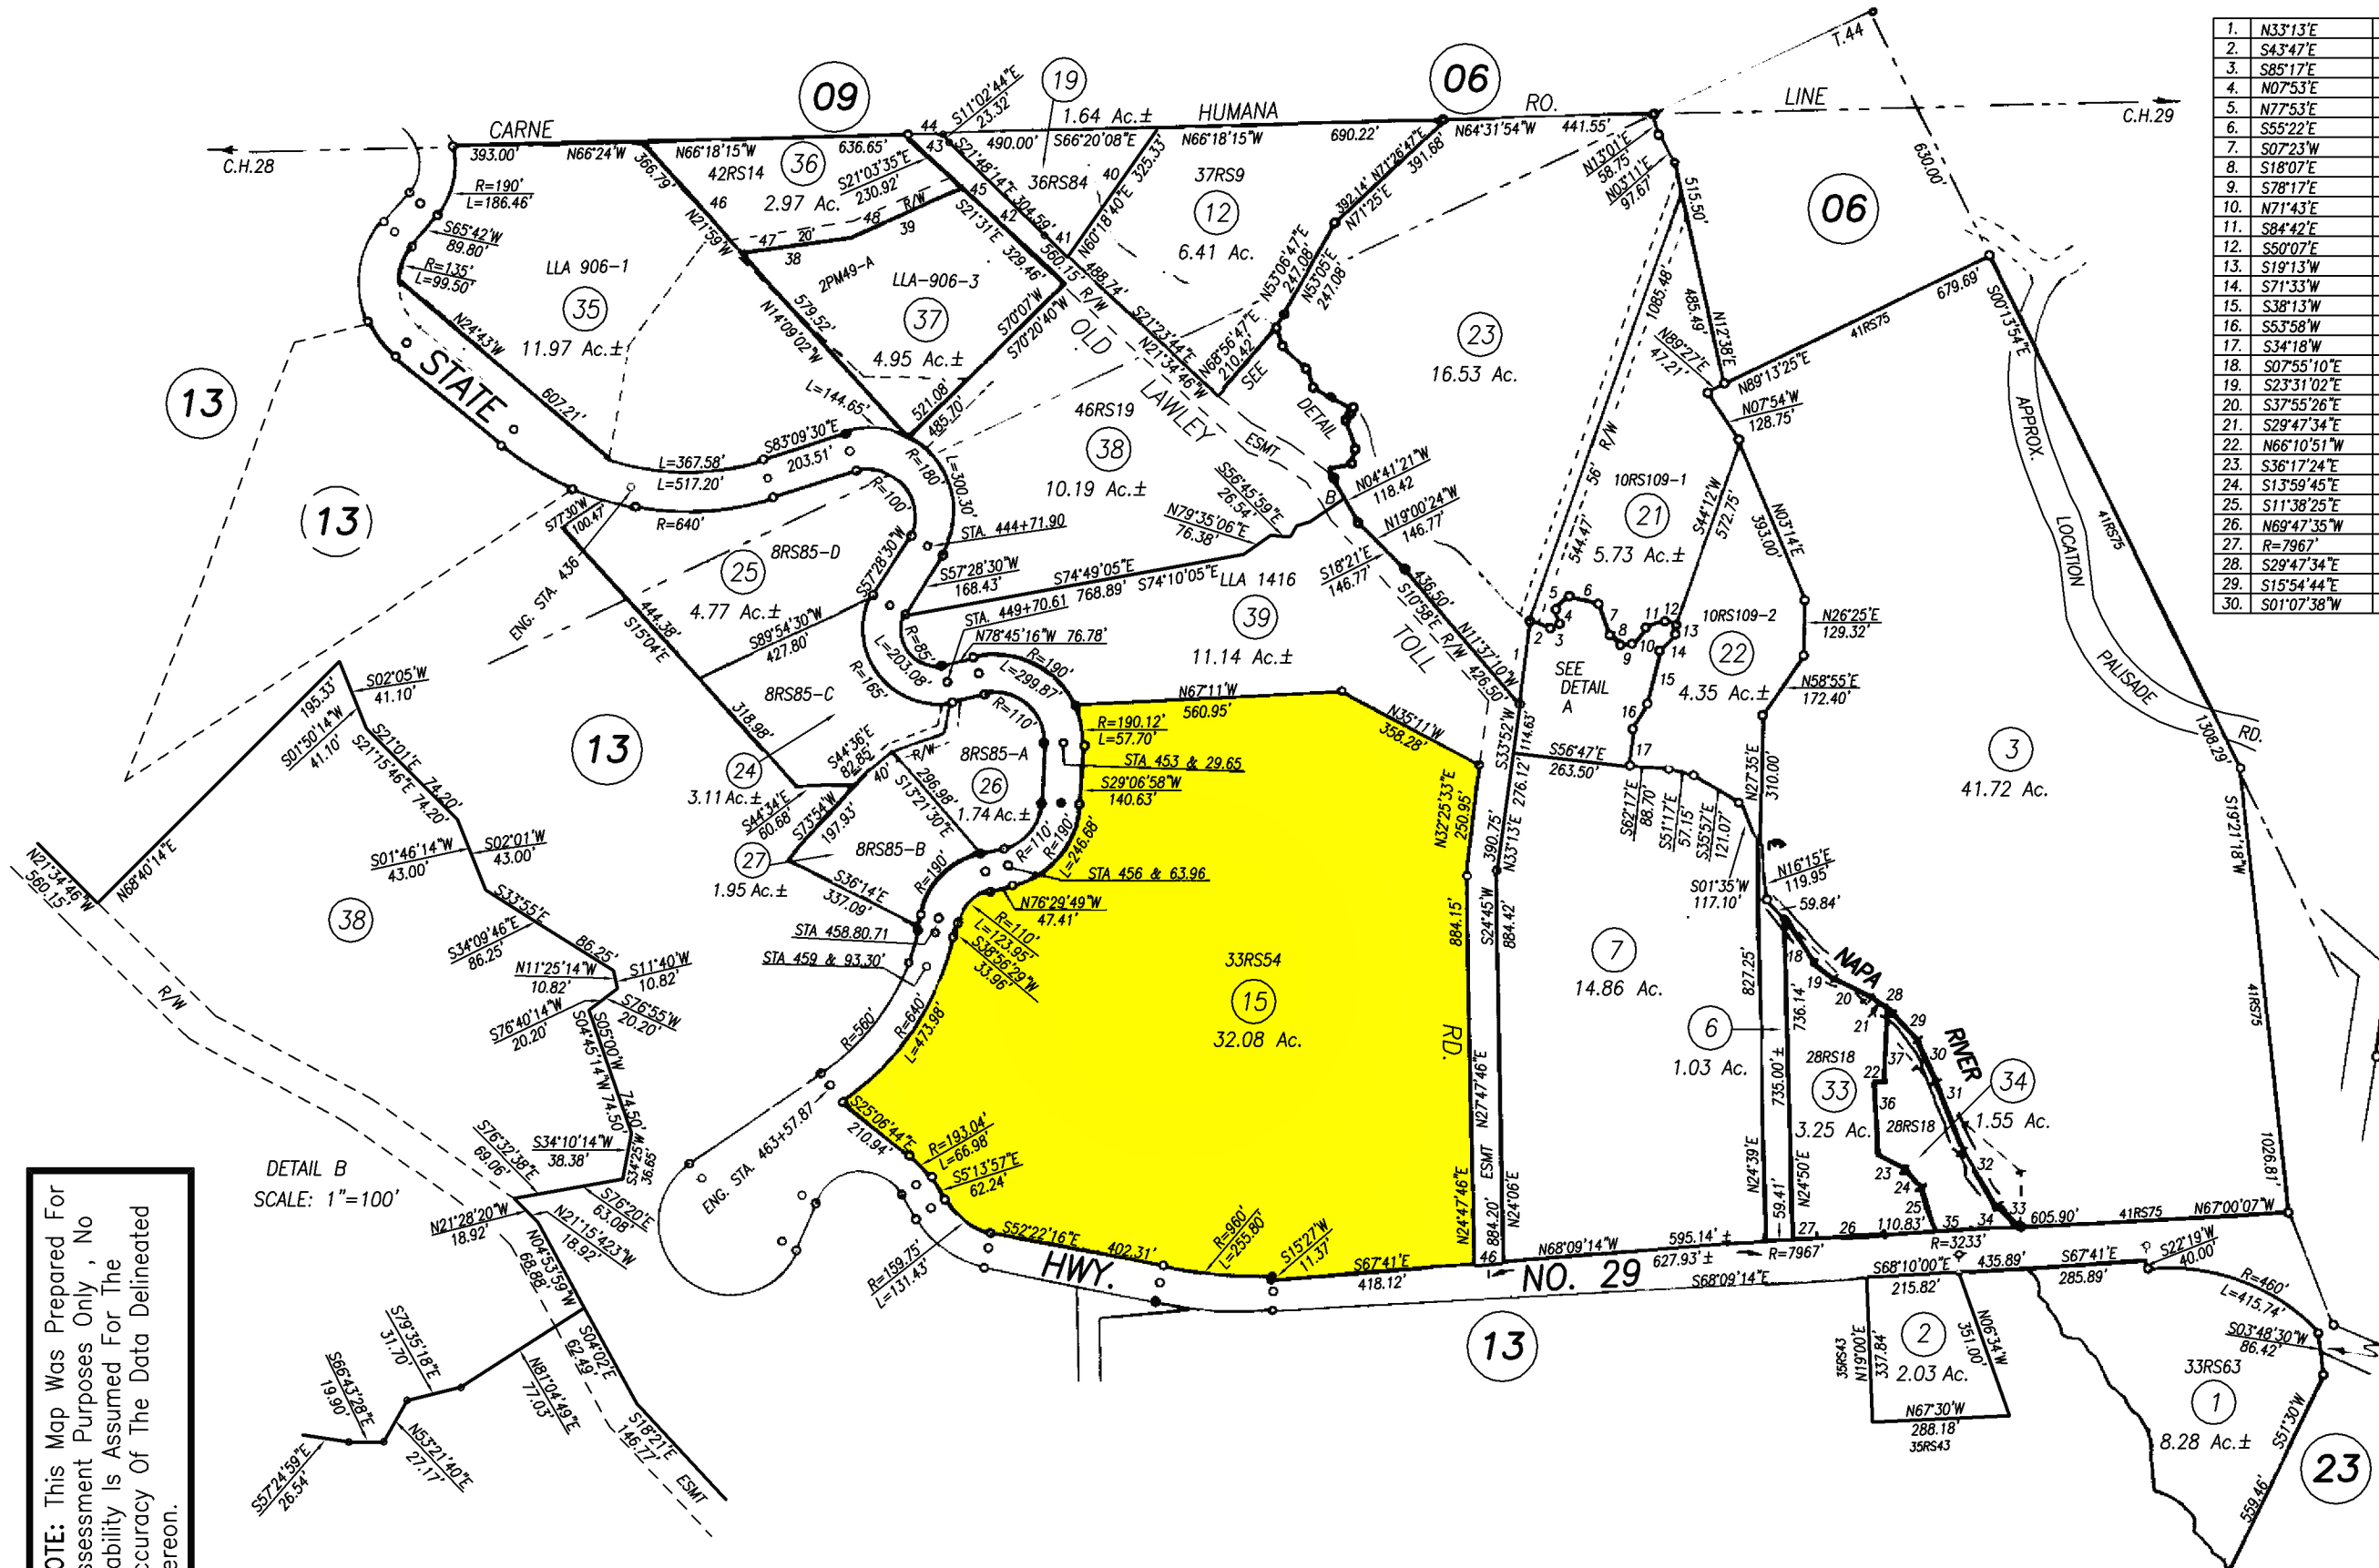

NOTE: This Map Was Prepared For Assessment Purposes Only, No Liability Is Assumed For The Accuracy Of The Data Delineated Hereon.

DETAIL B
SCALE: 1"=100'

140-12 RS	4-14-05
140-38 & 39 LLA	7-15-05
140-16 TO PG 13	12-15-08
PTN 140-03 RS	9-7-12
140-36 RS	2-28-13
140-38 RS	3-16-17
REVISION	DATE

1956