


# COUNTY ASSESSOR'S PARCEL MAP


## PTN. RANCHO CARNE HUMANA

Tax Area Code  
3002


9-31

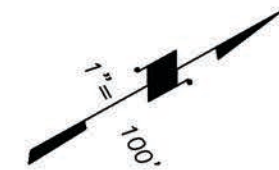

NOTE: This Map Was Prepared For Assessment Purposes Only, No Liability Is Assumed For The Accuracy Of The Data Delineated Hereon.

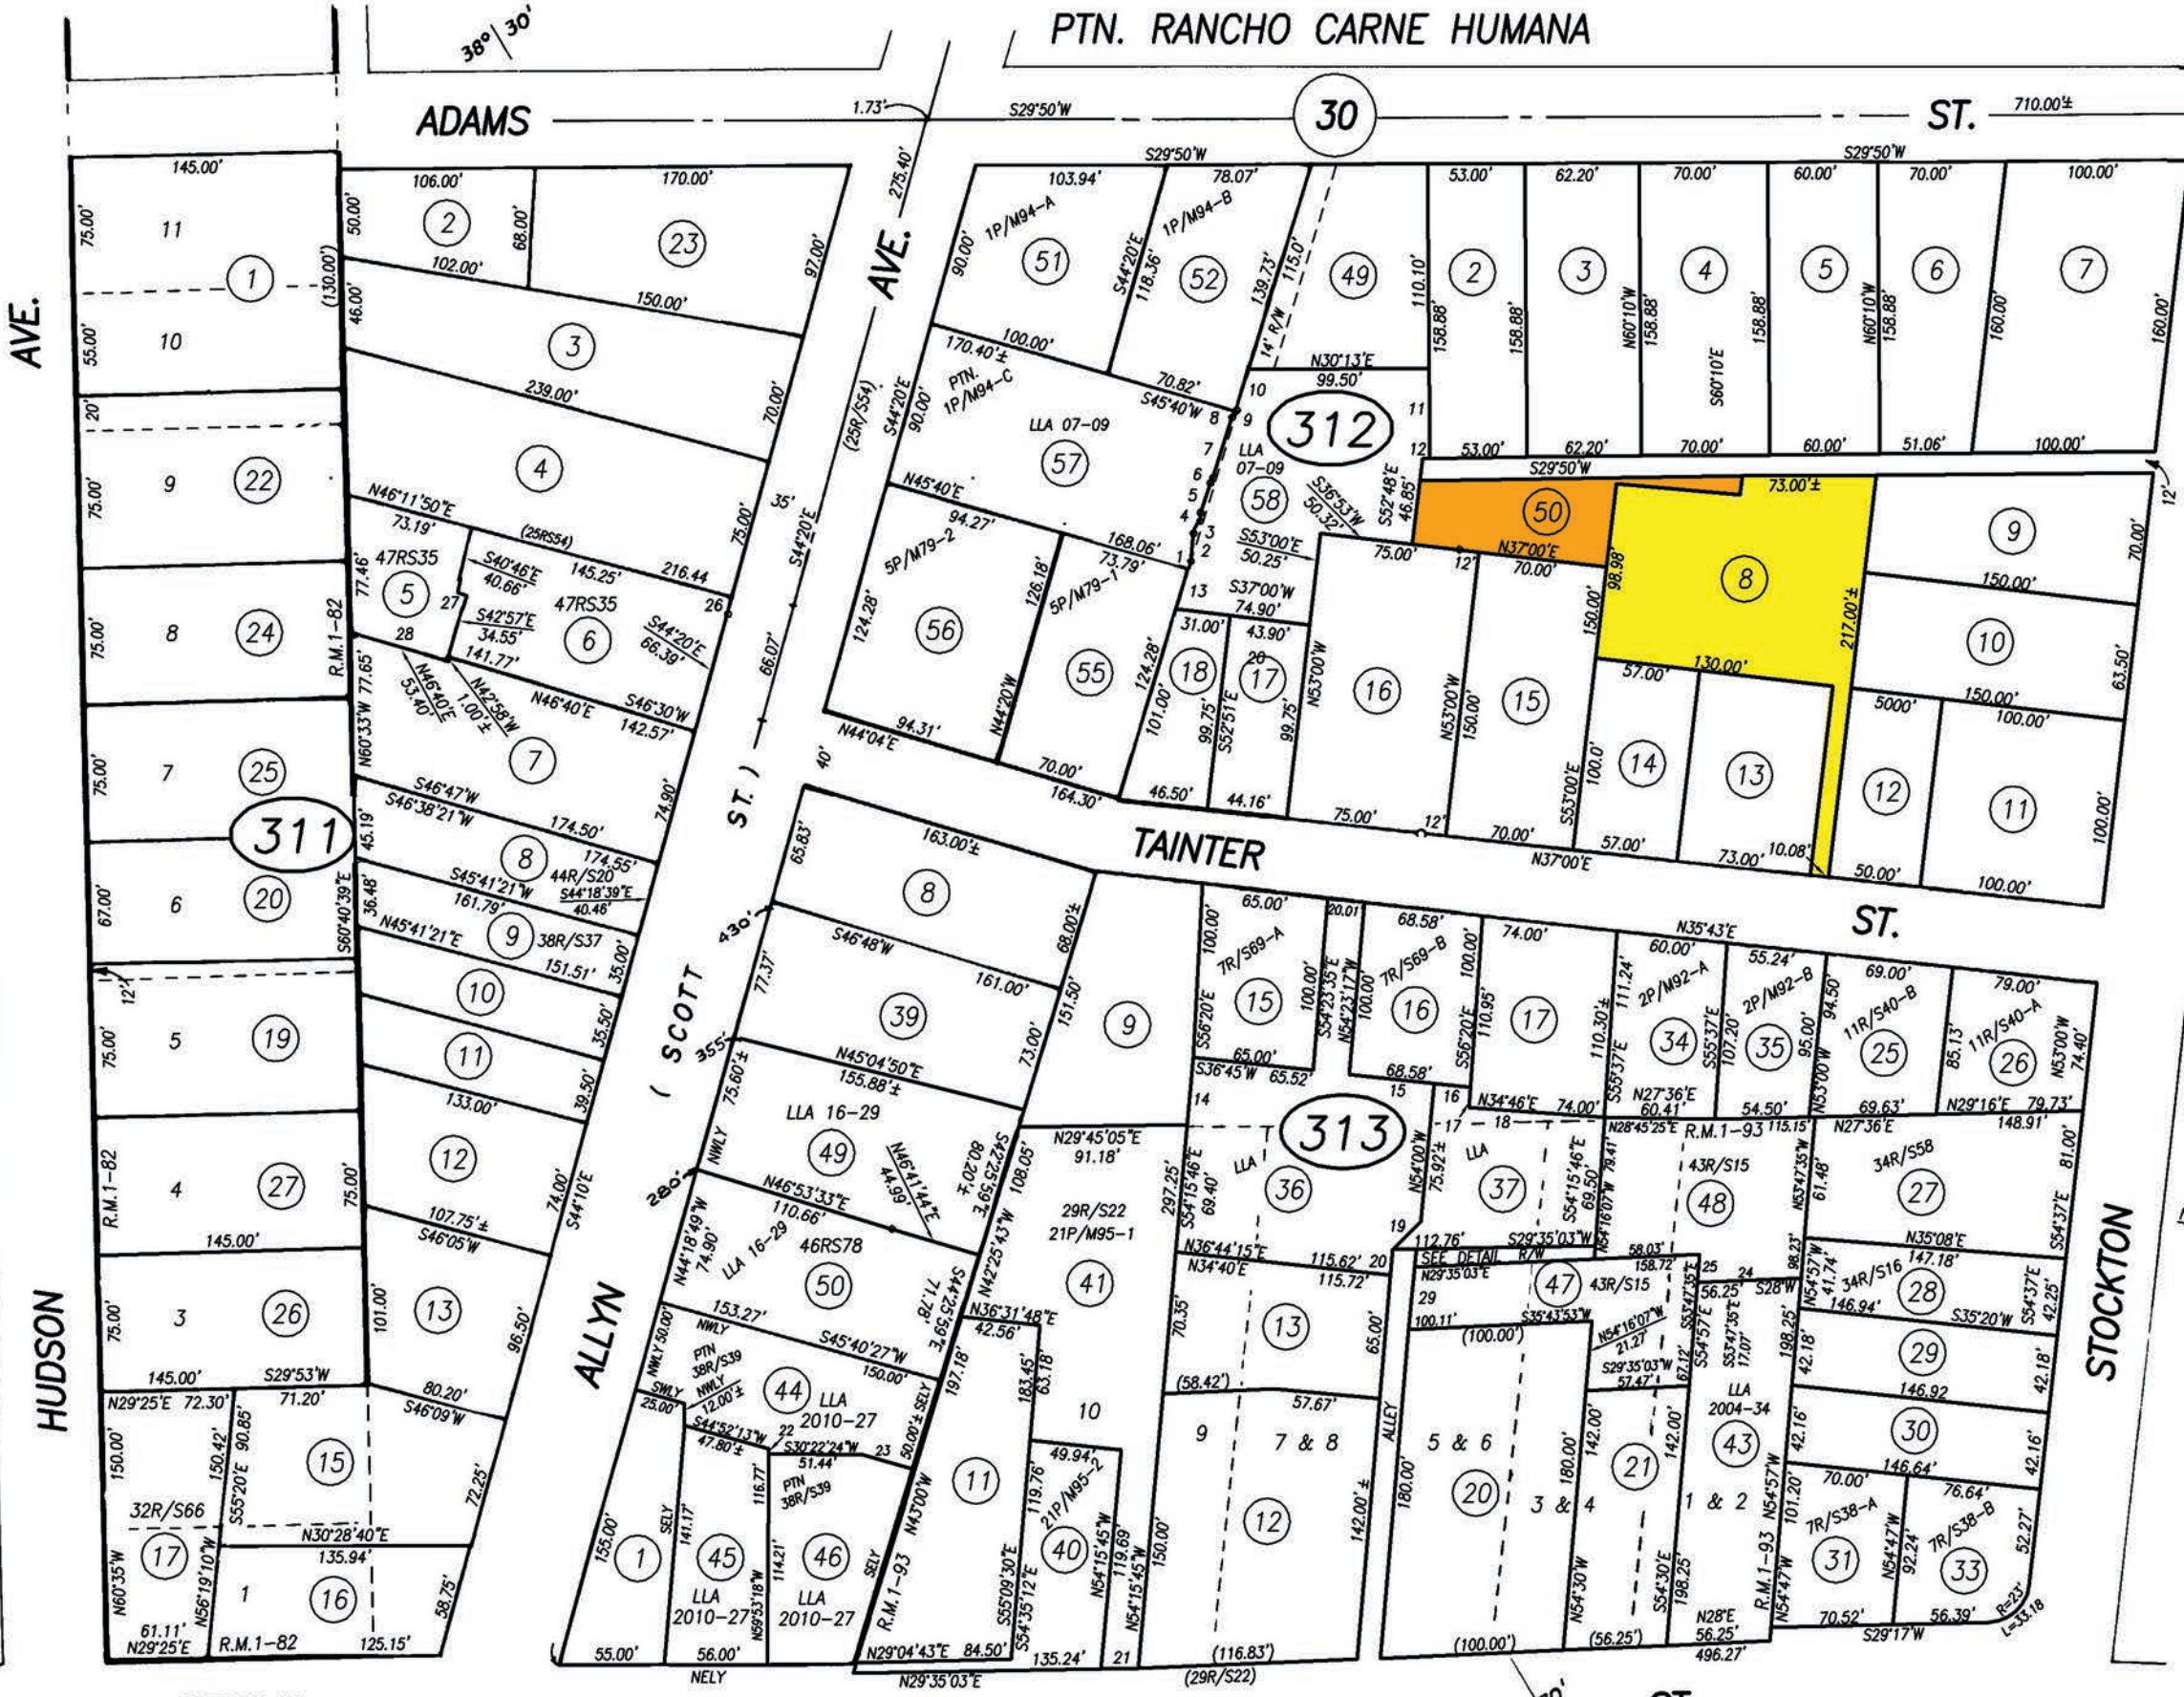

1.	N42°34'30"W	4.10'±
2.	N54°16'59"W	15.18'
3.	R=10'	L=7.90'
4.	R=10'	L=4.70'
5.	N41°35'10"W	16.89'
6.	R=10'	L=3.23'
7.	N42°08'02"W	34.48'
8.	R=10'	L=4.70'±
9.	N45°40'W	.40±
10.	N42°34'30"W	25.00'±
11.	S60°10'E	48.76'
12.	S29°44'W	3.75'
13.	N42°34'30"W	26.70'±
14.	S54°06'25"E	36.86'
15.	S36°45'W	44.42'
16.	N36°45'E	24.16'
17.	S54°22'21"E	10.77'
18.	N35°20'32"E	73.51'
19.	N13°33'W	21.57'
20.	N54°15'48"W	13.71'
21.	N29°35'03"E	20.12'
22.	N59°53'18"W	2.56'
23.	S45°39'50"E	26.20'±
24.	S29°35'03"W	56.25'
25.	N53°47'35"E	17.07'
26.	S44°18'39"E	9.33'
27.	N44°39'E	6.85'
28.	S40°66'E	40.66'
29.	N54°16'07"W	35.00'

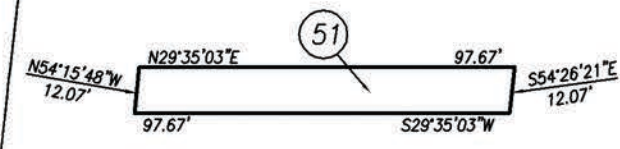

DETAIL  
SCALE: 1"=50'

313-47 & 48 RS	3-6-14
311-08 RS	10-30-14
313-49 & 50 LLA	8-29-17
313-50 RS	12-19-17
311-05 & 06 RS	7-16-18
313-51 NEW BORN	6-21-19
REVISION	DATE

1954-60-61

32 HASTIE'S ADD'N,  
FEALEY'S ADD'N,

R.M. BK. 1, PG. 82  
R.M. BK. 1, PG. 93

60

59

9-31