

PTN. RANCHO CARNE HUMANA COUNTY-ASSESSOR'S PARCEL MAP

9-64
Tax Area Code
3002


1" = 40'

1	N50-12-05W	1.63
2	N32-48-15W	20.74
3	N53-44-01W	8.0
4	N35-00E	2.0
5	N35-16-47E	10.75
6	S7-00E	6.21
7	S33-00W	4.12
8	S7-00E	2.29
9	S61-24E	17.98
10	S76-48-33E	12.50
11	S53-36-37E	8.46
12	S60-11-27E	20.0
13	S7-00E	7.89
14	N54-43-13W	12.69
15	S76-48-33E	6.25
16	S53-44-01E	4.04
17	S34-47-55W	4.44

NOTE: This Map Was Prepared For Assessment Purposes Only, No Liability Is Assumed For The Accuracy Of The Data Delineated Hereon.

Assessor of Napa County

12-13-87	1981
1-4-91	
3-11-91	

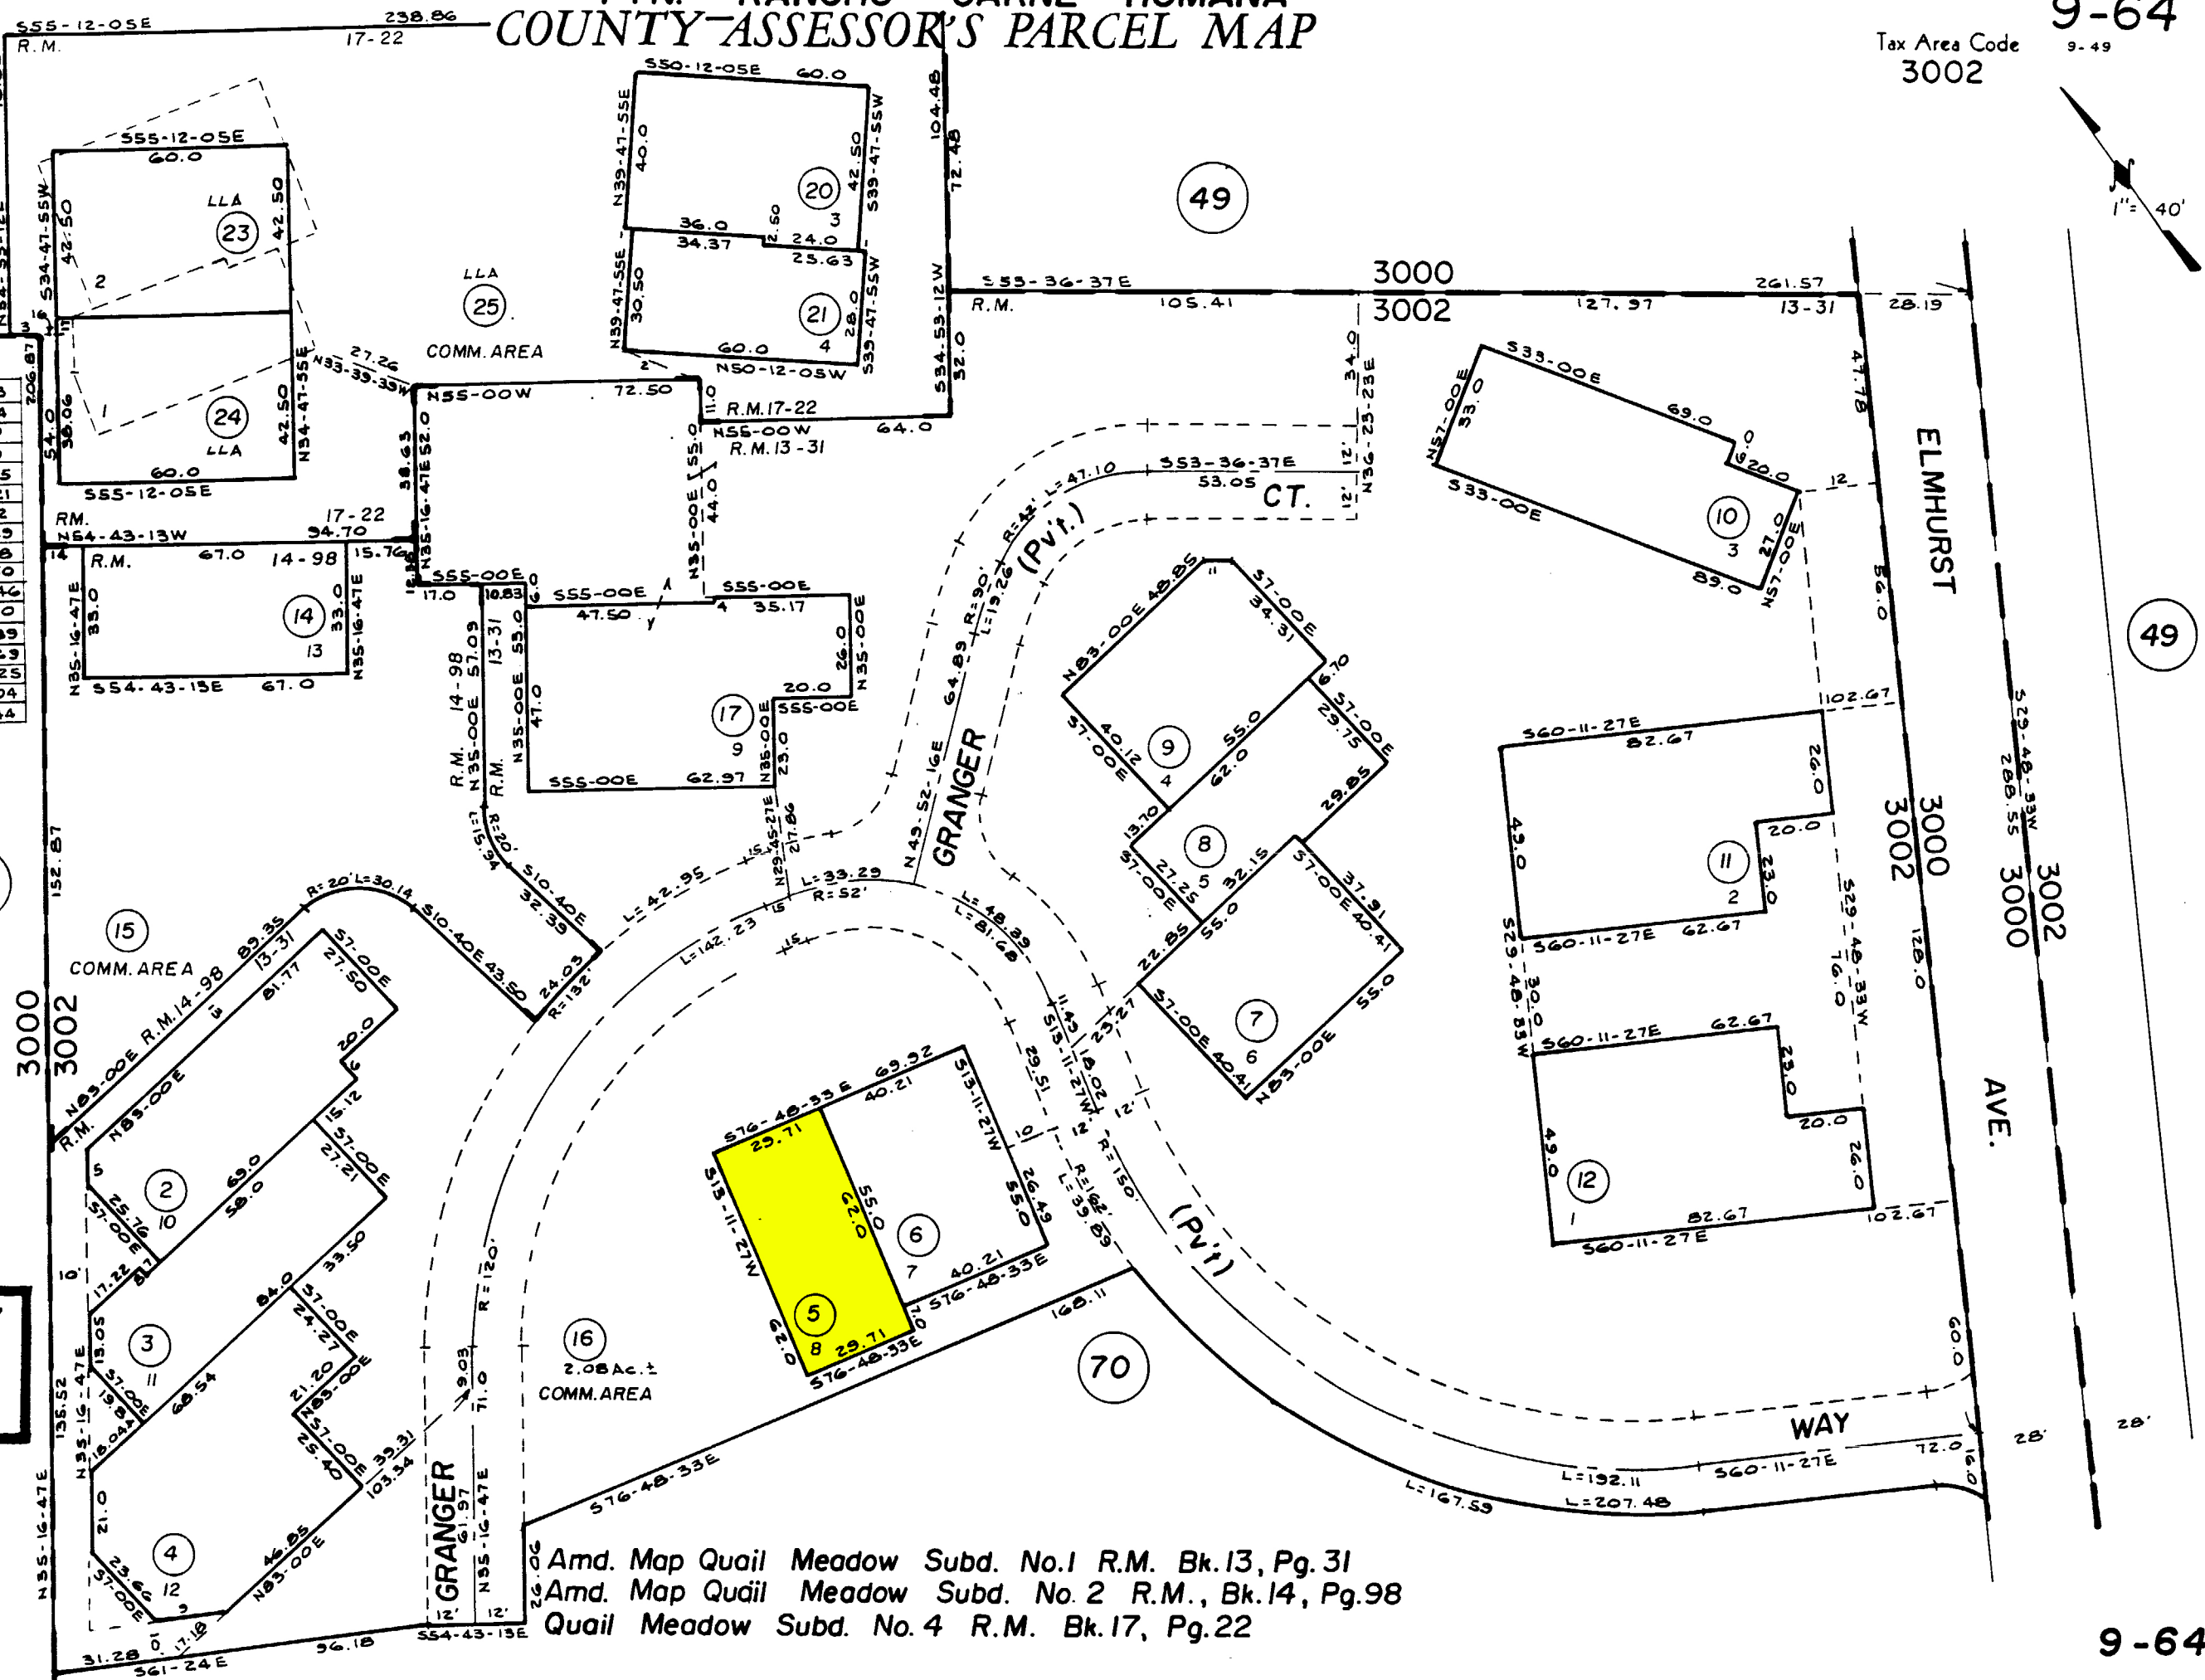

Amd. Map Quail Meadow Subd. No.1 R.M. Bk.13, Pg. 31
Amd. Map Quail Meadow Subd. No. 2 R.M., Bk.14, Pg.98
Quail Meadow Subd. No. 4 R.M. Bk.17, Pg.22