


COUNTY ASSESSOR'S PARCEL MAP

SEC. 12, PTN. 11 T.8N., R.6W., M.D.B.&M.


Tax Area Code
85001
3000

21-42

PTN. 21-01

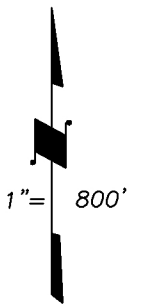

1.	N19°28'58"W	44.16'	61.	S73°56'21"W	279.16'
2.	R=528'	L=118.99'	62.	S72°32'11"W	238.71'
3.	N06°34'17"W	17.38'	63.	N48°44'E	214.00'
4.	R=128'	L=27.71'	64.	N07°16"W	230.00'
5.	N89°08"W	207.76'	65.	S83°04"W	167.00'
6.	N67°33'23"W	161.09'	66.	N80°00'30"E 32R/S75	240.00'
7.	N61°04'21"W	224.37'	67.	N11°20'30"W 32R/S75	100.03'
8.	S48°55'39"W	200.22'	68.	S25°52'26"E	38.93'
9.	S58°20'08"E	23.09'	69.	S24°12'16"E	99.25'
10.	S78°21'48"E	37.21'	70.	S24°45'33"E	100.05'
11.	S83°11'16"E	32.63'	71.	S25°54'36"E	100.12'
12.	N83°52'24"E	25.21'	72.	N73°29'E	37.53'
13.	N71°37'03"E	38.57'	73.	S79°29"W	318.83'
14.	S01°09'30"W	198.51'	74.	N06°44'30"W	53.35'
15.	S83°57'30"W	119.39'	75.	N02°55'30"E	57.20'
16.	R=1970'	L=144.41'	76.	N16°41'30"E	70.35'
17.	S88°09'30"W	307.94'	77.	N05°54"W	99.43'
18.	R=530'	L=117.79'	78.	N89°44'56"E	1.50'
19.	N11°46'55"W	289.10'	79.	N77°23'E	83.07'
20.	S75°25'30"W	159.35'	80.	N61°38'E	33.75'
21.	R=270'	L=284.26'	81.	N89°38'E	71.79'
22.	N44°15'10"W	88.02'	82.	R=145'	L=73.79'
23.	S41°00'43"W	395.95'	83.	SOUTH	143.30'
24.	N60°00'53"E	172.07'	84.	N31°52'30"W	140.38'
25.	S77°14'16"E	293.20'	85.	R=145'	L=339.73'
26.	N24°11"W	83.20'	86.	N29°59'55"W	162.55'
27.	N36°36'40"E	54.66'	87.	S01°14'33"E	351.08'
28.	N40°40'E	92.00'	88.	S89°44'03"W	60.47'
29.	N44°50'E	105.00'	89.	S29°59'55"E	116.24'
30.	N64°10'E	43.68'	90.	S42°52'27"E	92.80'
31.	N05°02'45"W	101.76'	91.	S49°55'22"E	211.81'
32.	N21°16'E	210.68'	92.	N40°03'15"E	50.00'
33.	N21°16'E	37.20'	93.	S49°56'10"E	219.37'
34.	S12°30'E	144.61'	94.	S41°44'37"E	65.95'
35.	S71°54'50"W	130.61'	95.	R=484.19'	L=107.60'
36.	S29°21'16"W	87.90'	96.	S50°33'41"E	60.63'
37.	N32°00"W	74.56'	97.	S22°43'12"E	327.53'
38.	S05°34'31"W	66.98'	98.	S66°37'47"W	206.51'
39.	S48°21'36"W	30.60'	99.	S84°39'26"W	160.58'
40.	S44°15'10"E	27.20'	100.	R=109.48'	L=60.00'±
41.	S88°51'19"E	13.19'	101.	R=109.48'	L=117.35'±
42.	NORTH	52.64'	102.	N32°23'32"W	104.07'
43.	N78°00'E	157.33'	103.	R=620'	L=156.76'
44.	N77°30'20"E	261.17'	104.	N17°54'19"W	303.13'
45.	N89°25'40"E	130.00'±	105.	R=255'	L=138.97'
46.	S13°21'27"E	650.79'	106.	N49°07'46"W	292.76'
47.	N89°06'01"W	330.00'	107.	S40°52'14"W	7.00'
48.	S60°30"W	375.00'±	108.	N51°44'27"W	178.49'
49.	WEST	330.00'	109.	N59°14'02"W	85.39'
50.	S05°05'13"W	103.09'	110.	S01°11'37"E	13.71'
51.	N05°05'13"E	404.89'	111.	S30°08'52"E	313.35'
52.	NORTH	350.04'	112.	N61°11'16"E	129.31'
53.	R=370'	L=92.00'±	113.	N22°29'35"W	414.82'
54.	SOUTH	143.24'	114.	N06°38'13"W	97.98'
55.	EAST	177.00'	115.	S79°01'39"W	261.17'
56.	NORTH	183.00'			
57.	EAST	104.00'			
58.	SOUTH	122.00'			
59.	EAST	259.00'			
60.	N73°29'E	320.46'			

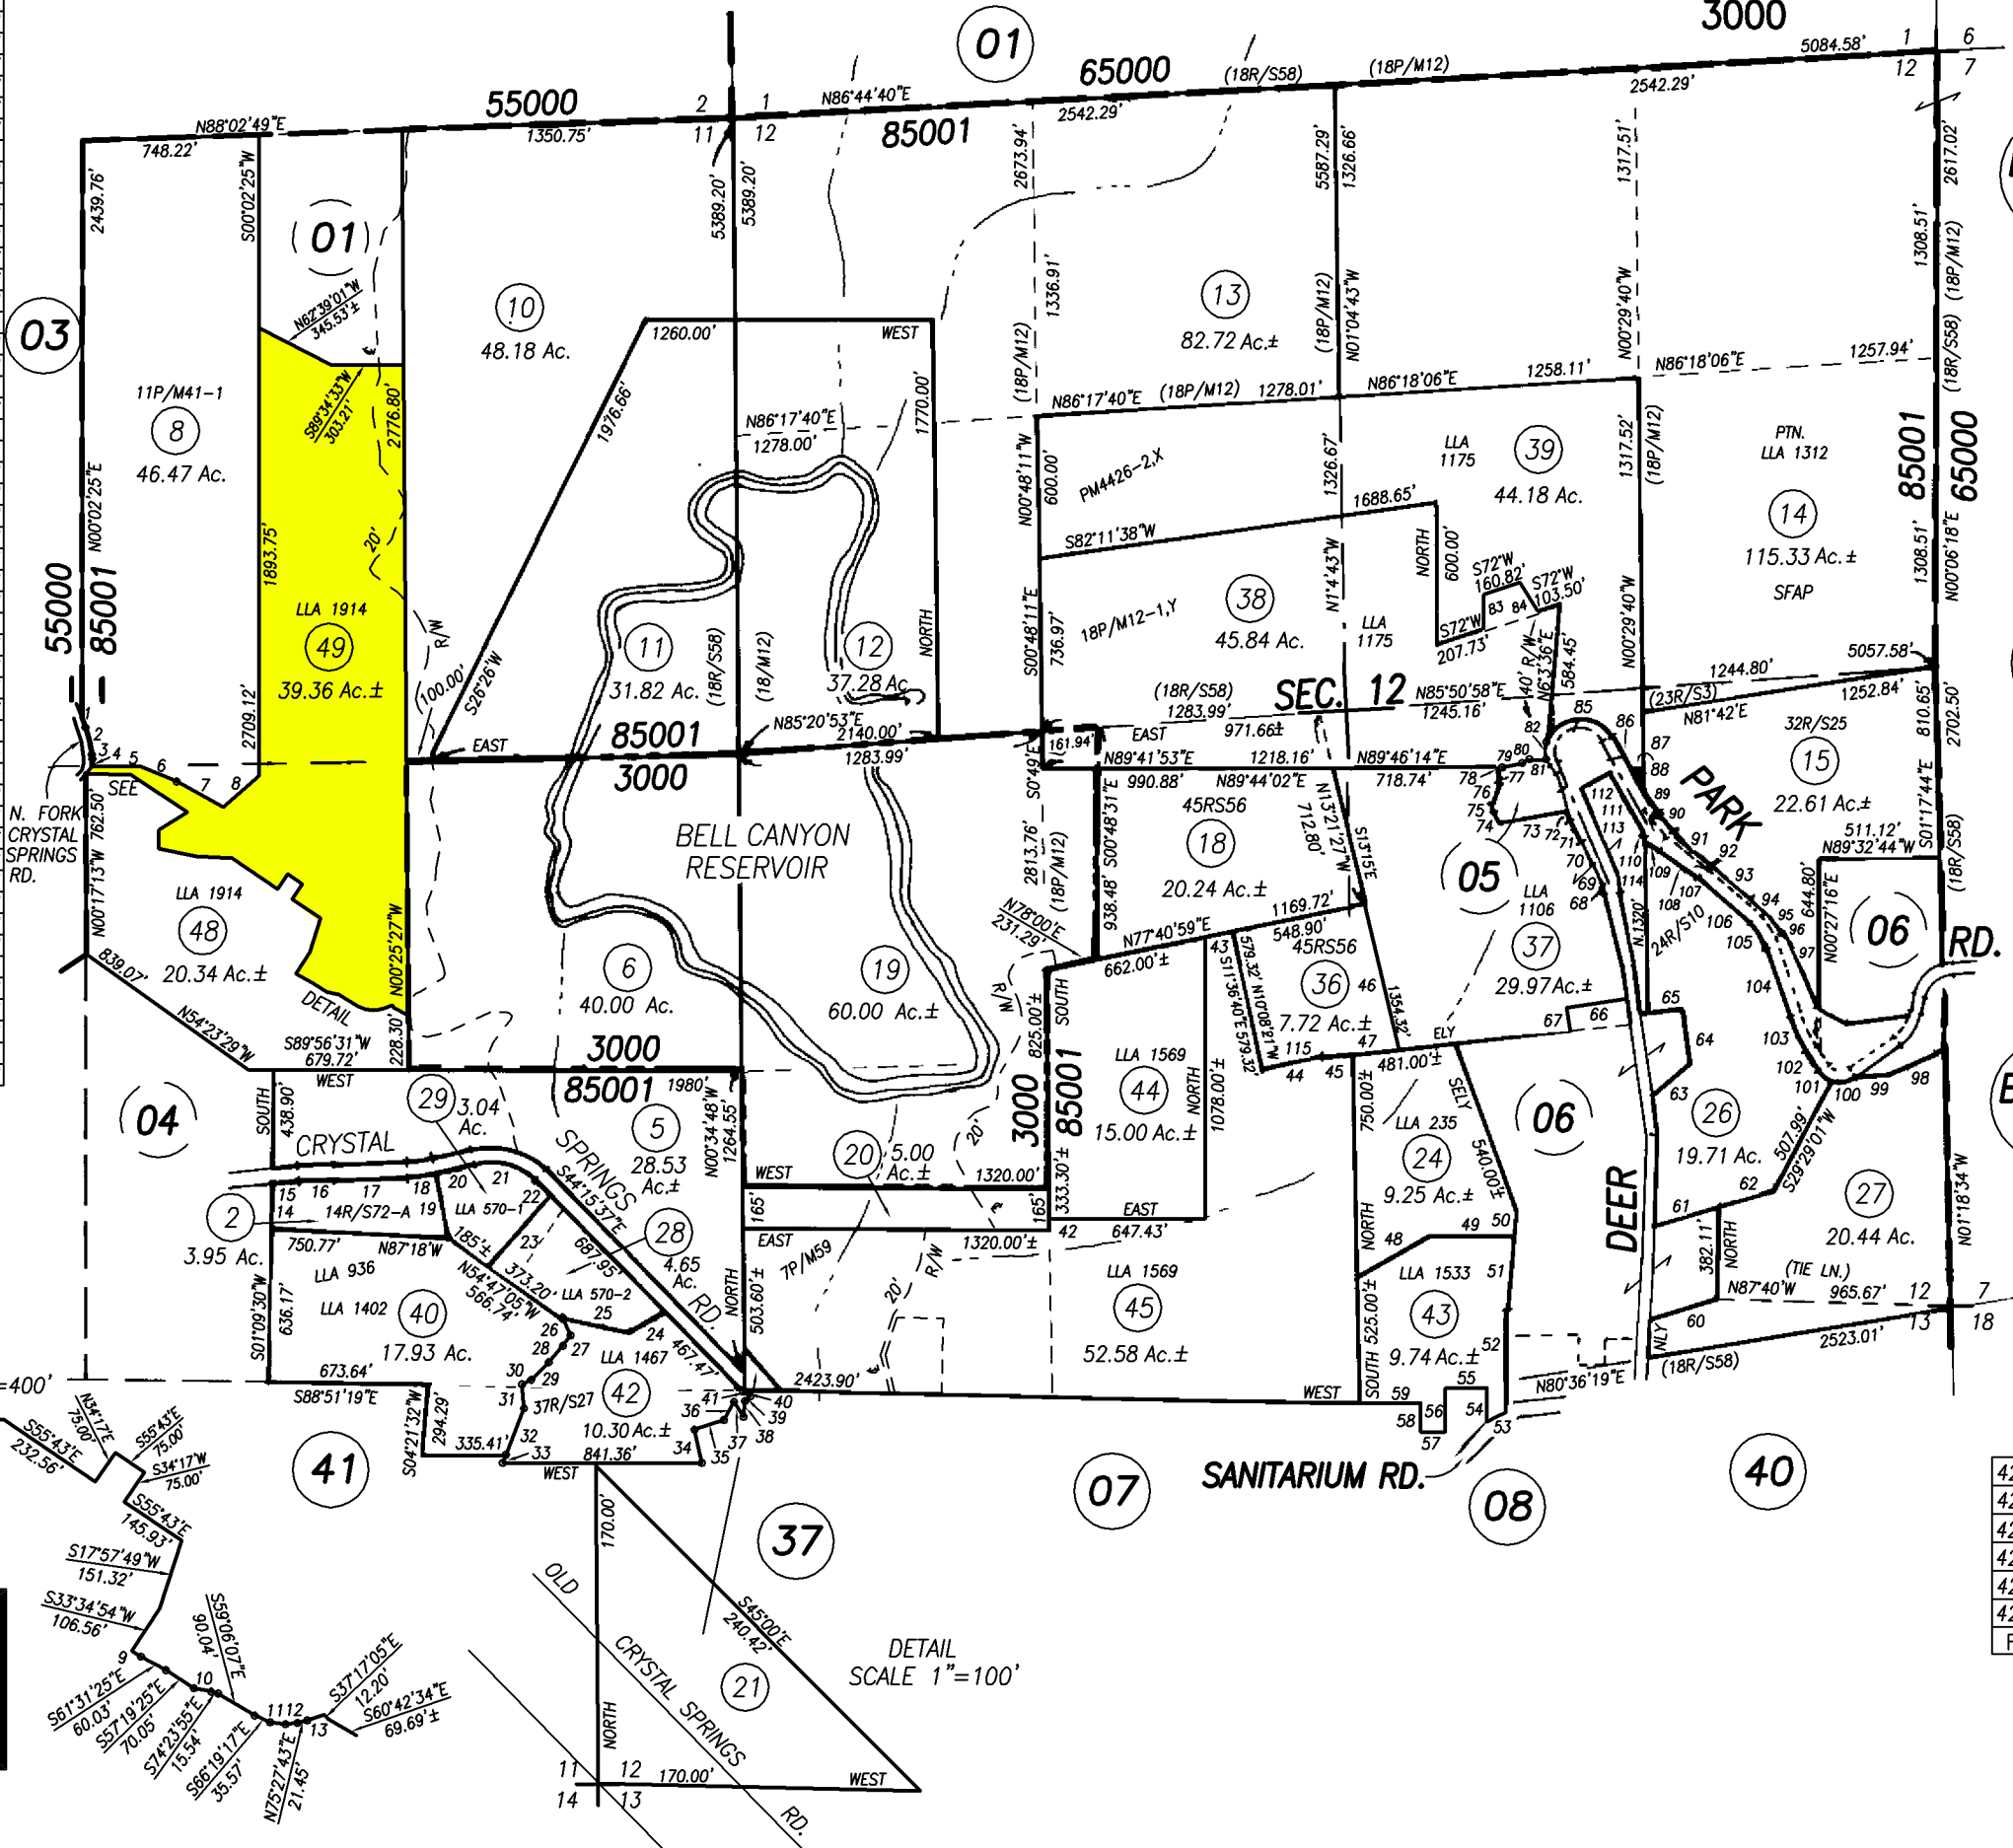

420-42 LLA	9-6-06
420-43 LLA	6-14-07
420-44 & 45 LLA	5-20-08
420-46 & 47 LLA	12-31-15
420-18 & 36 RS	5-25-16
420-48 & 49 LLA	10-4-17
REVISION	DATE

1982

21-42

NOTE: This Map Was Prepared For Assessment Purposes Only , No Liability Is Assumed For The Accuracy Of The Data Delineated Hereon.