



COUNTY ASSESSOR'S PARCEL MAP
PTN. CAYMUS RANCHO

Tax Area Code
85001

31-10

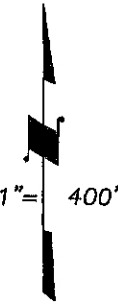

1.	R=520'	L=118.80'
2.	S83°10'33"E	57.74'
3.	S62°15'46"E	22.44'
4.	S24°56'28"E	29.49'
5.	S17°41'28"E	121.78'
6.	S53°27'W	2.43'
7.	N48°33'W	134.90'
8.	S38°57'E	9.00'
9.	N74°30'E	27.24'
10.	S55°49'W	74.55'
11.	R=40.32'	L=53.51'

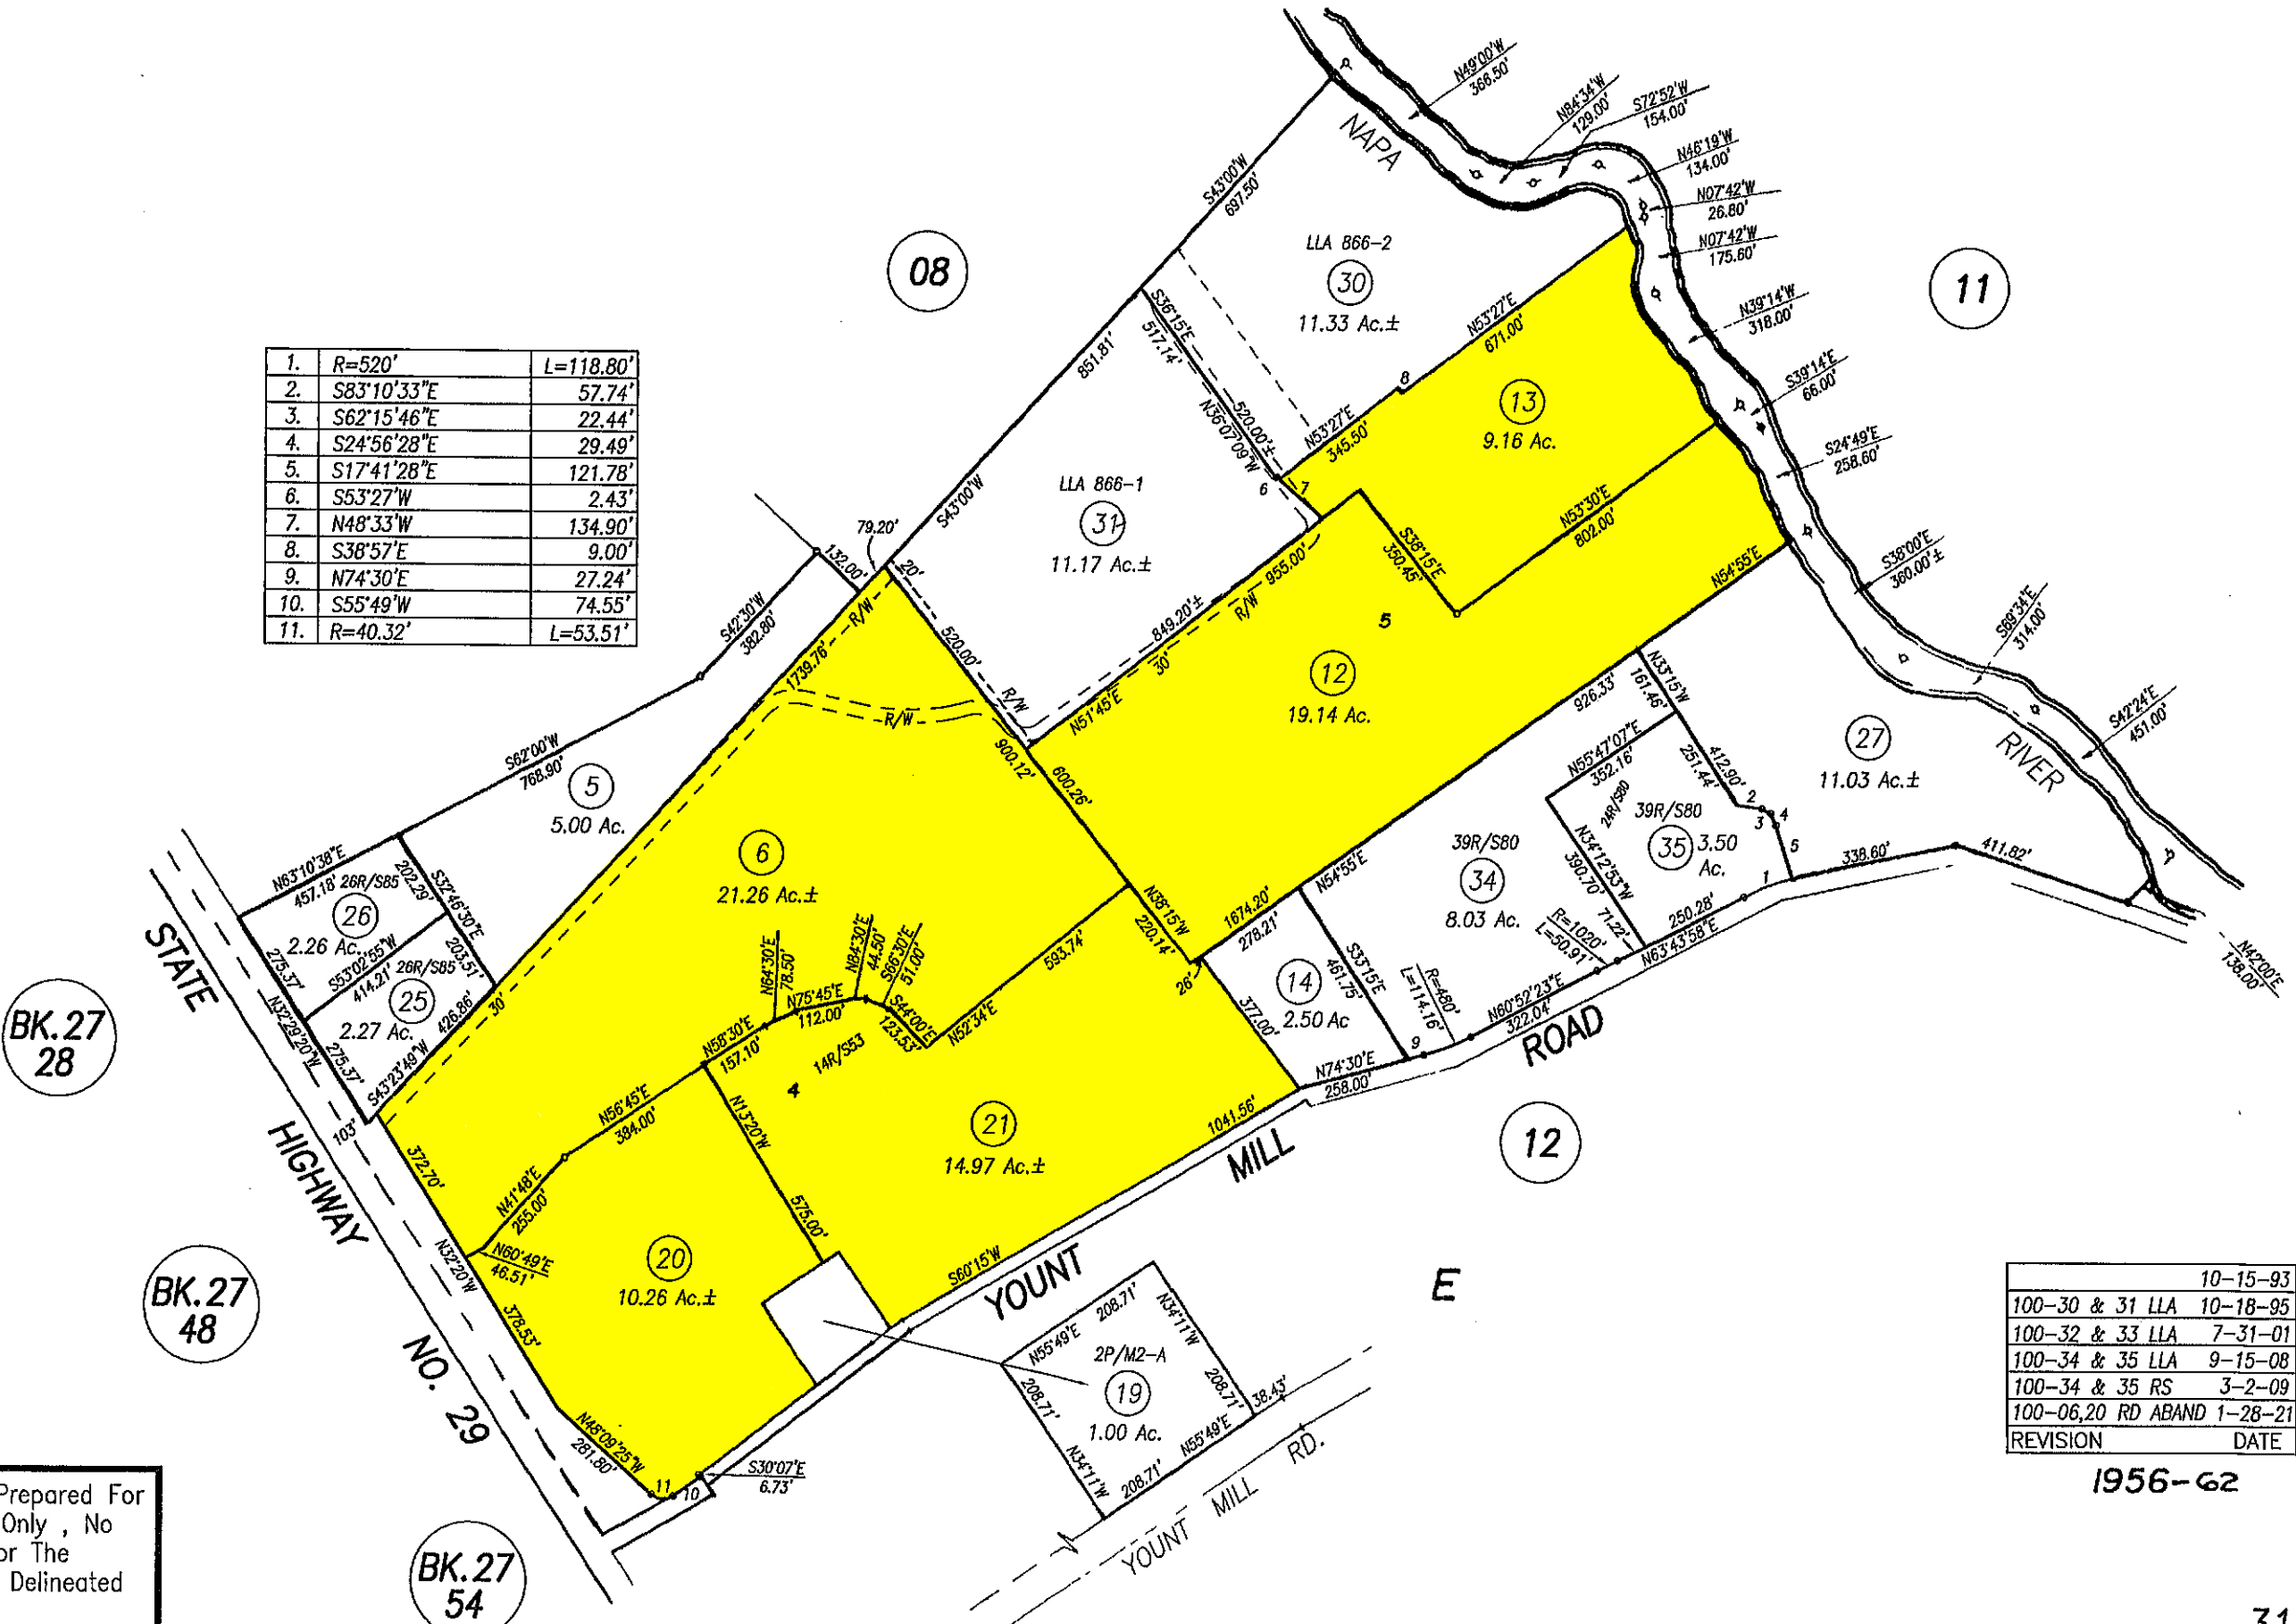

NOTE: This Map Was Prepared For
Assessment Purposes Only , No
Liability Is Assumed For The
Accuracy Of The Data Delineated
Hereon.

10-15-93
100-30 & 31 LLA 10-18-95
100-32 & 33 LLA 7-31-01
100-34 & 35 LLA 9-15-08
100-34 & 35 RS 3-2-09
100-06,20 RD ABAND 1-28-21
REVISION DATE

1956-62